




# WESTMORE

WEST MAIN

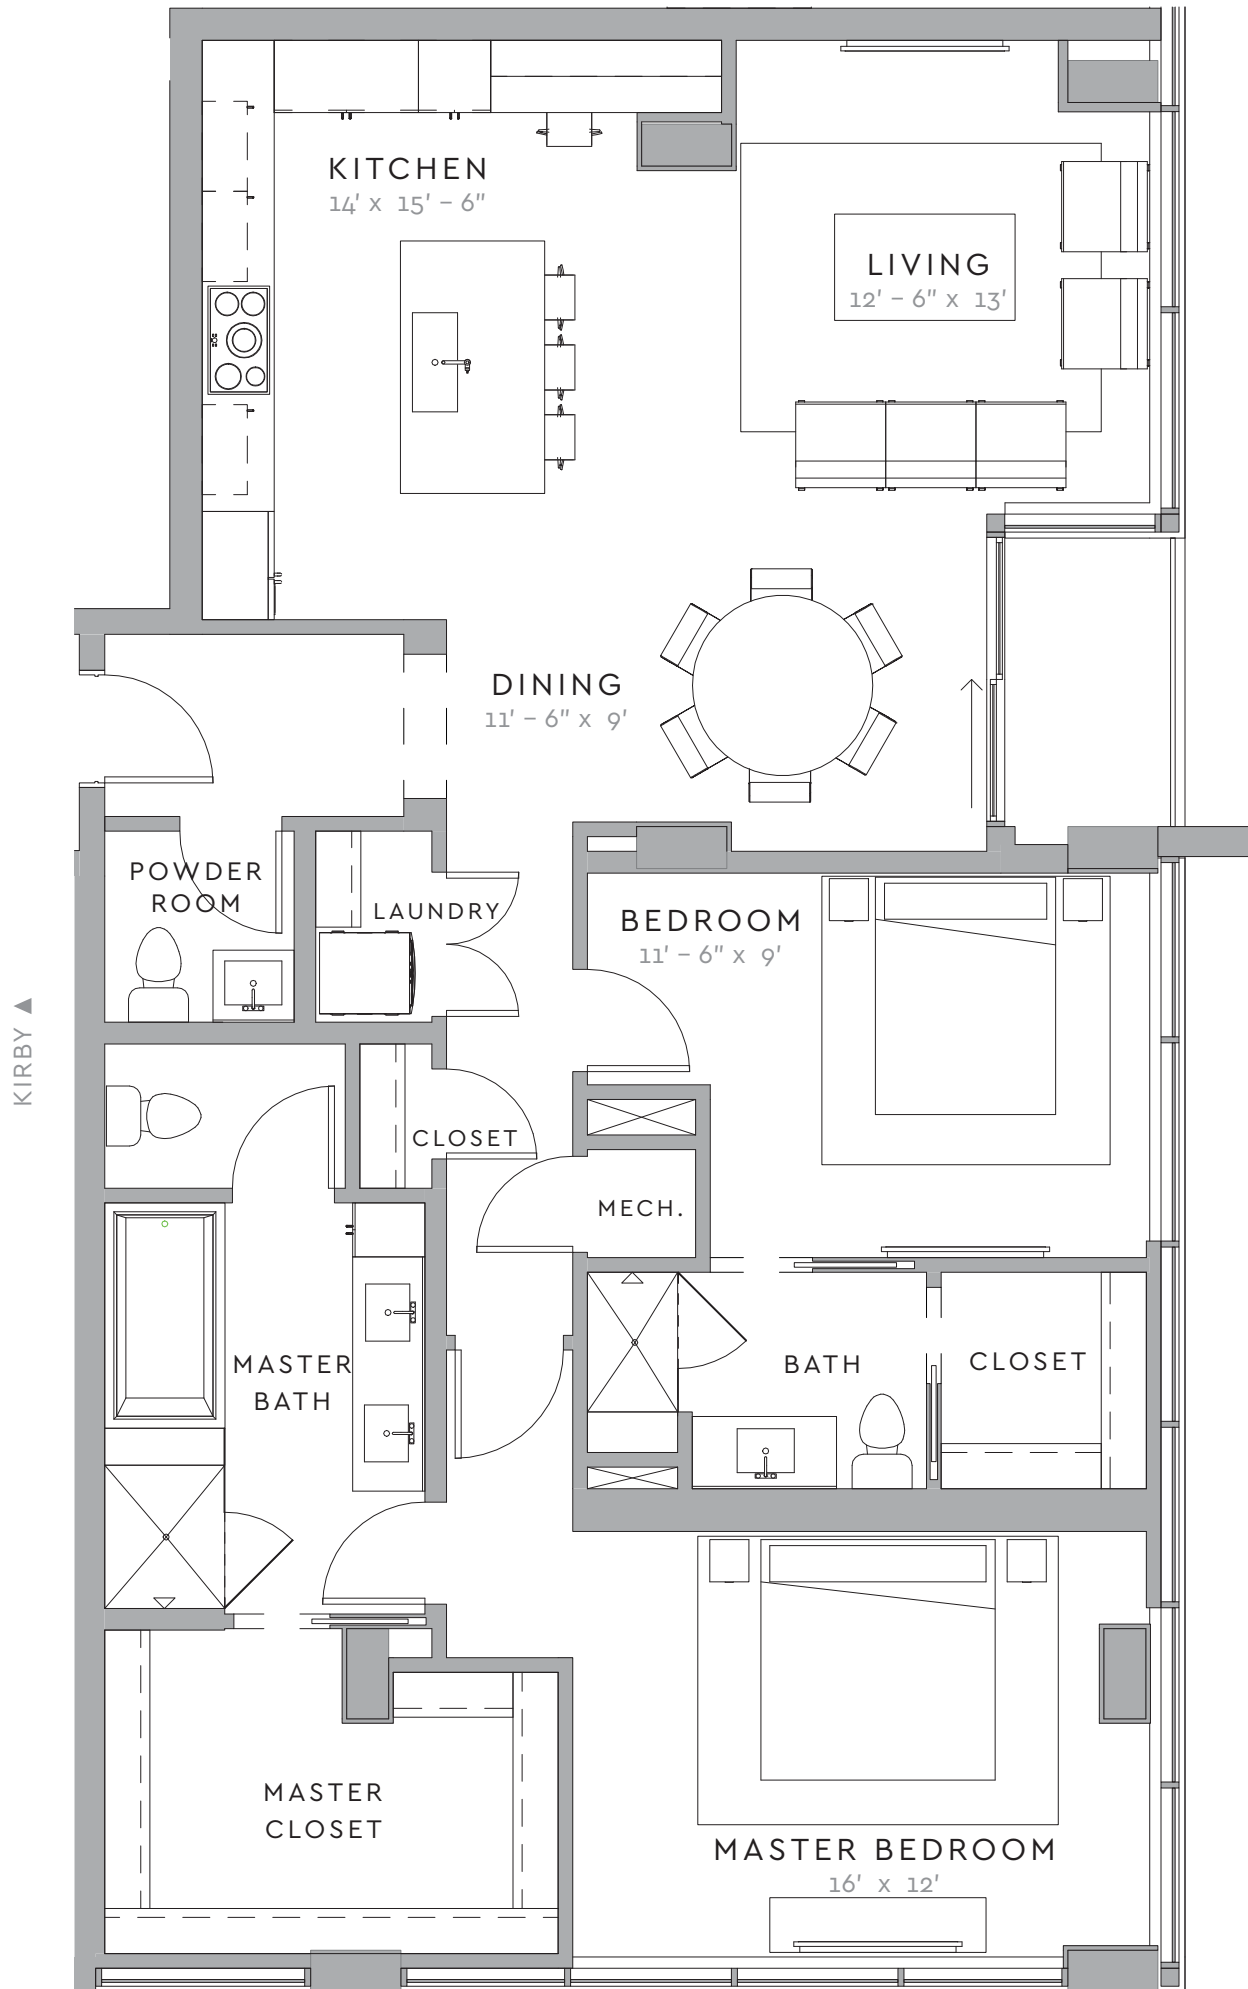

## RESIDENCE A


2 BED / 2.5 BATH

INDOOR: 1,574 SF

TERRACE: 43 SF

STORAGE: 42 SF

TOTAL **1,659 SF**

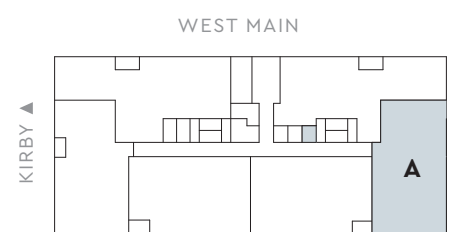


LEVELS 3-6





# WESTMORE

WEST MAIN

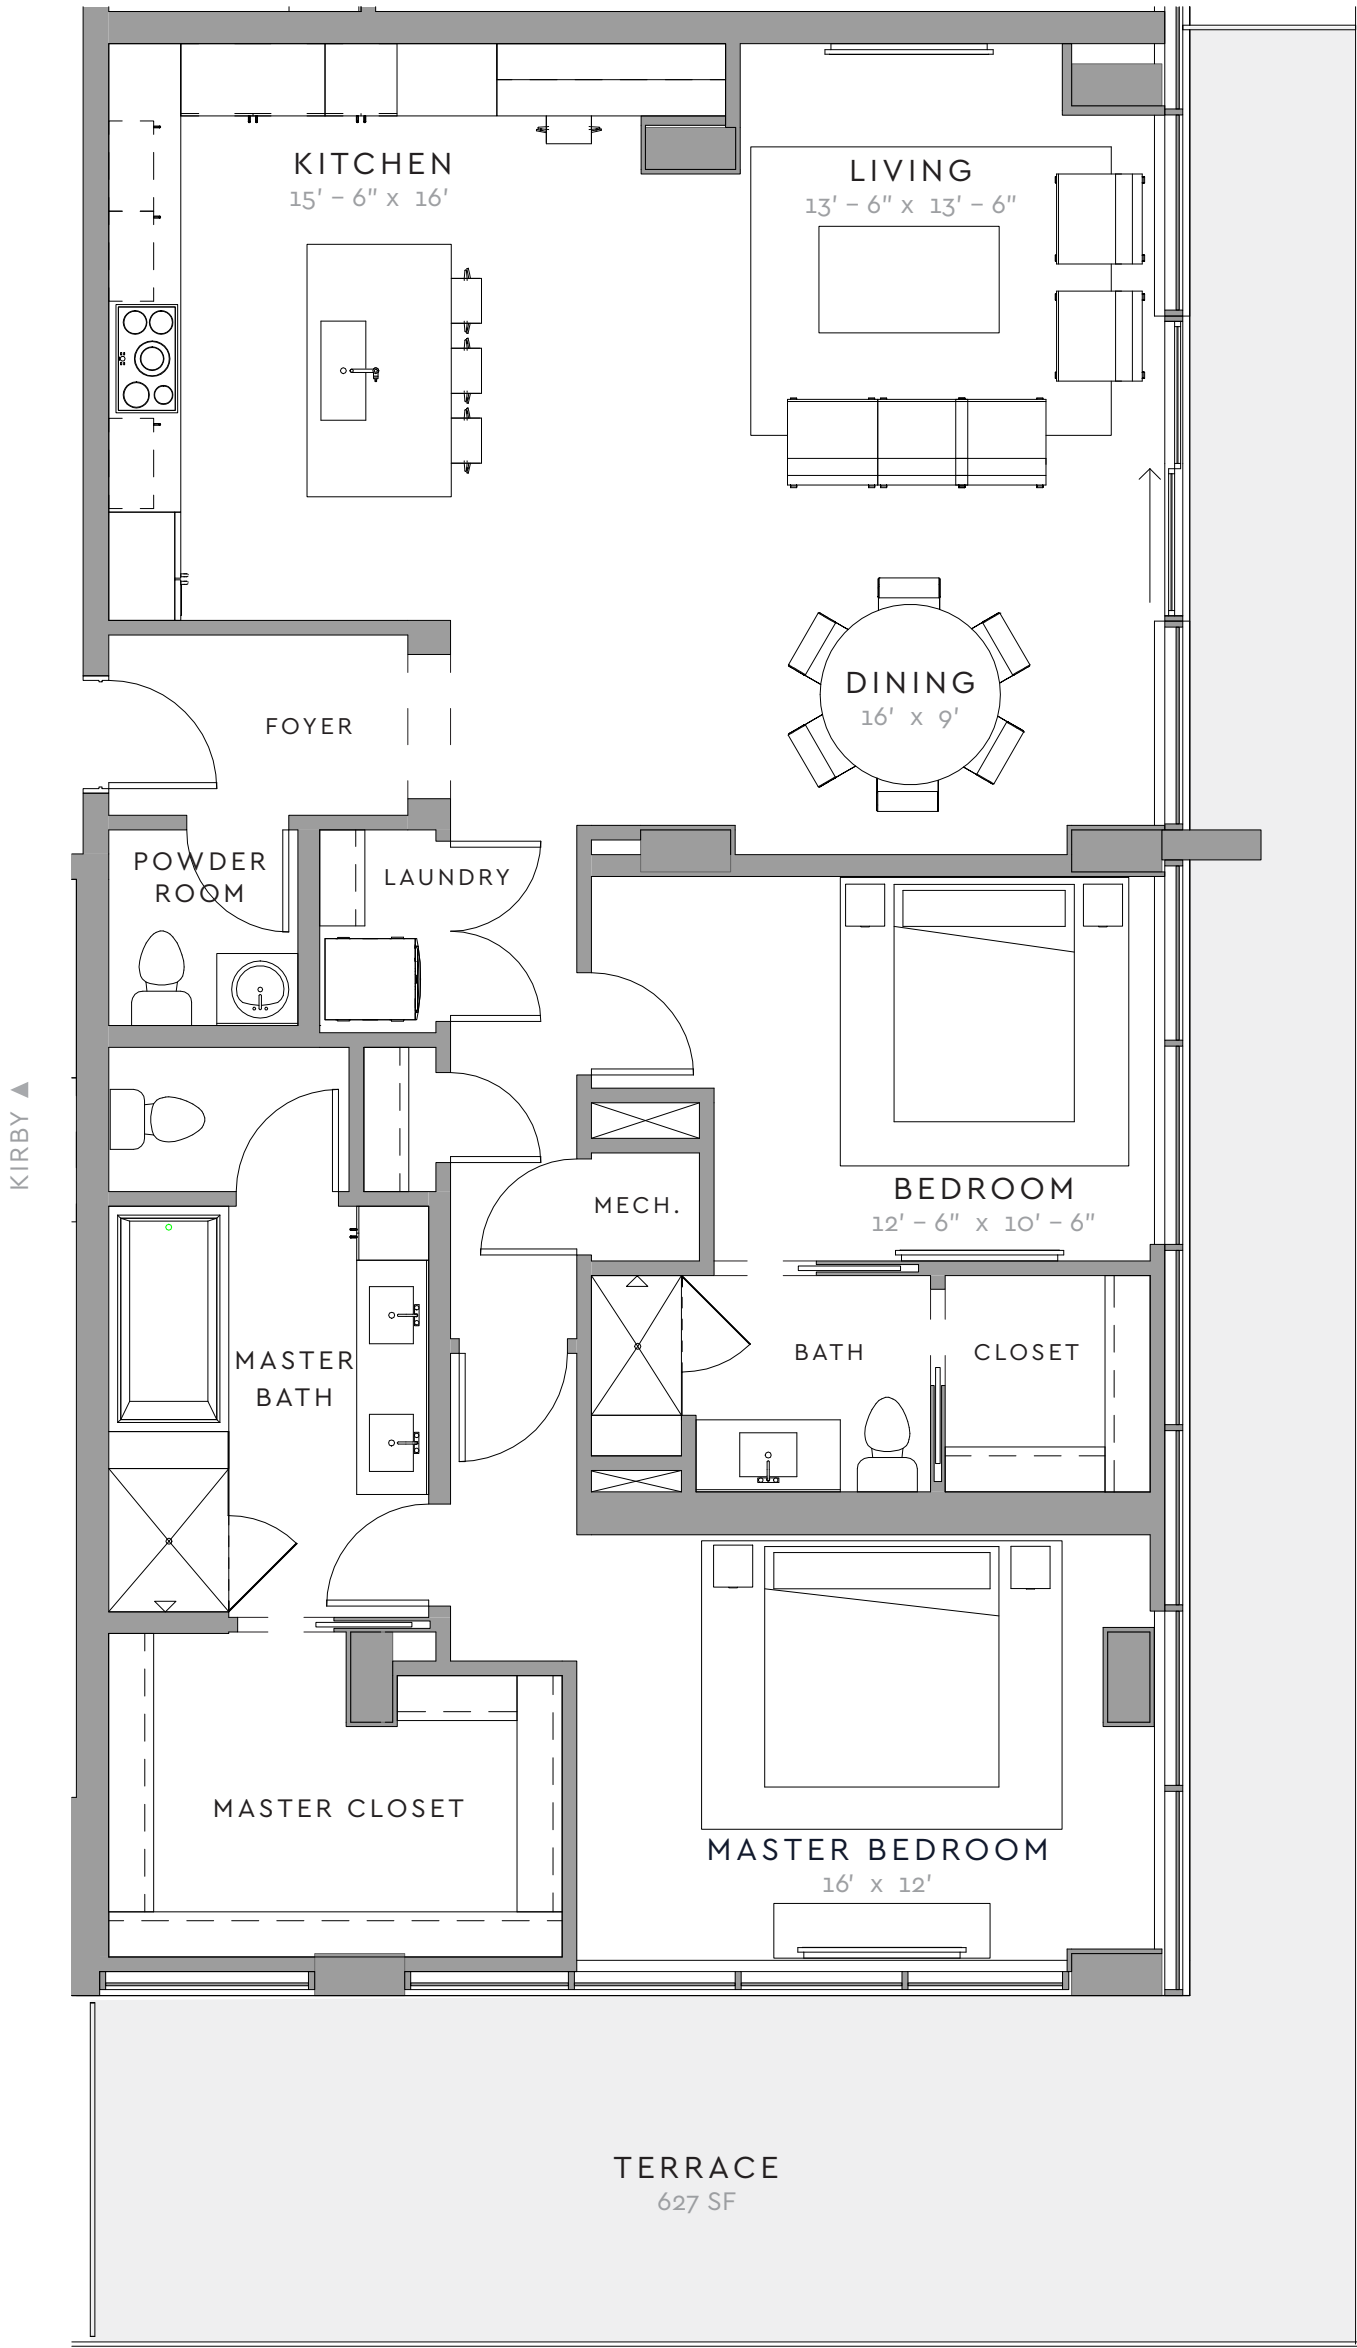

## RESIDENCE A.1


2 BED / 2.5 BATH

INDOOR: 1,667 SF

TERRACE: 627 SF

STORAGE: 53 SF

TOTAL **2,348 SF**

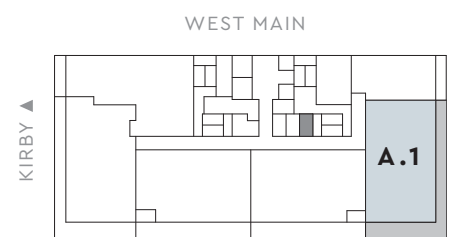

LEVEL 2




2323 W MAIN | HOUSTON, TEXAS 77098 | CALL OR TEXT 713.600.5096 | WestmoreHouston.com

3/16"=1' | Floor plans are not to scale, dimensions are approximate, and may vary from the description of the unit in the condominium declaration. Materials are based on a photographic representation and are illustrative. You should review the actual materials at the sales office prior to making your finish selections. Furnishings shown in the photographs are not included. Certain images are based on photos or digital representations and have been artistically assembled and/or retouched. Views may change based on development or other factors.





# WESTMORE

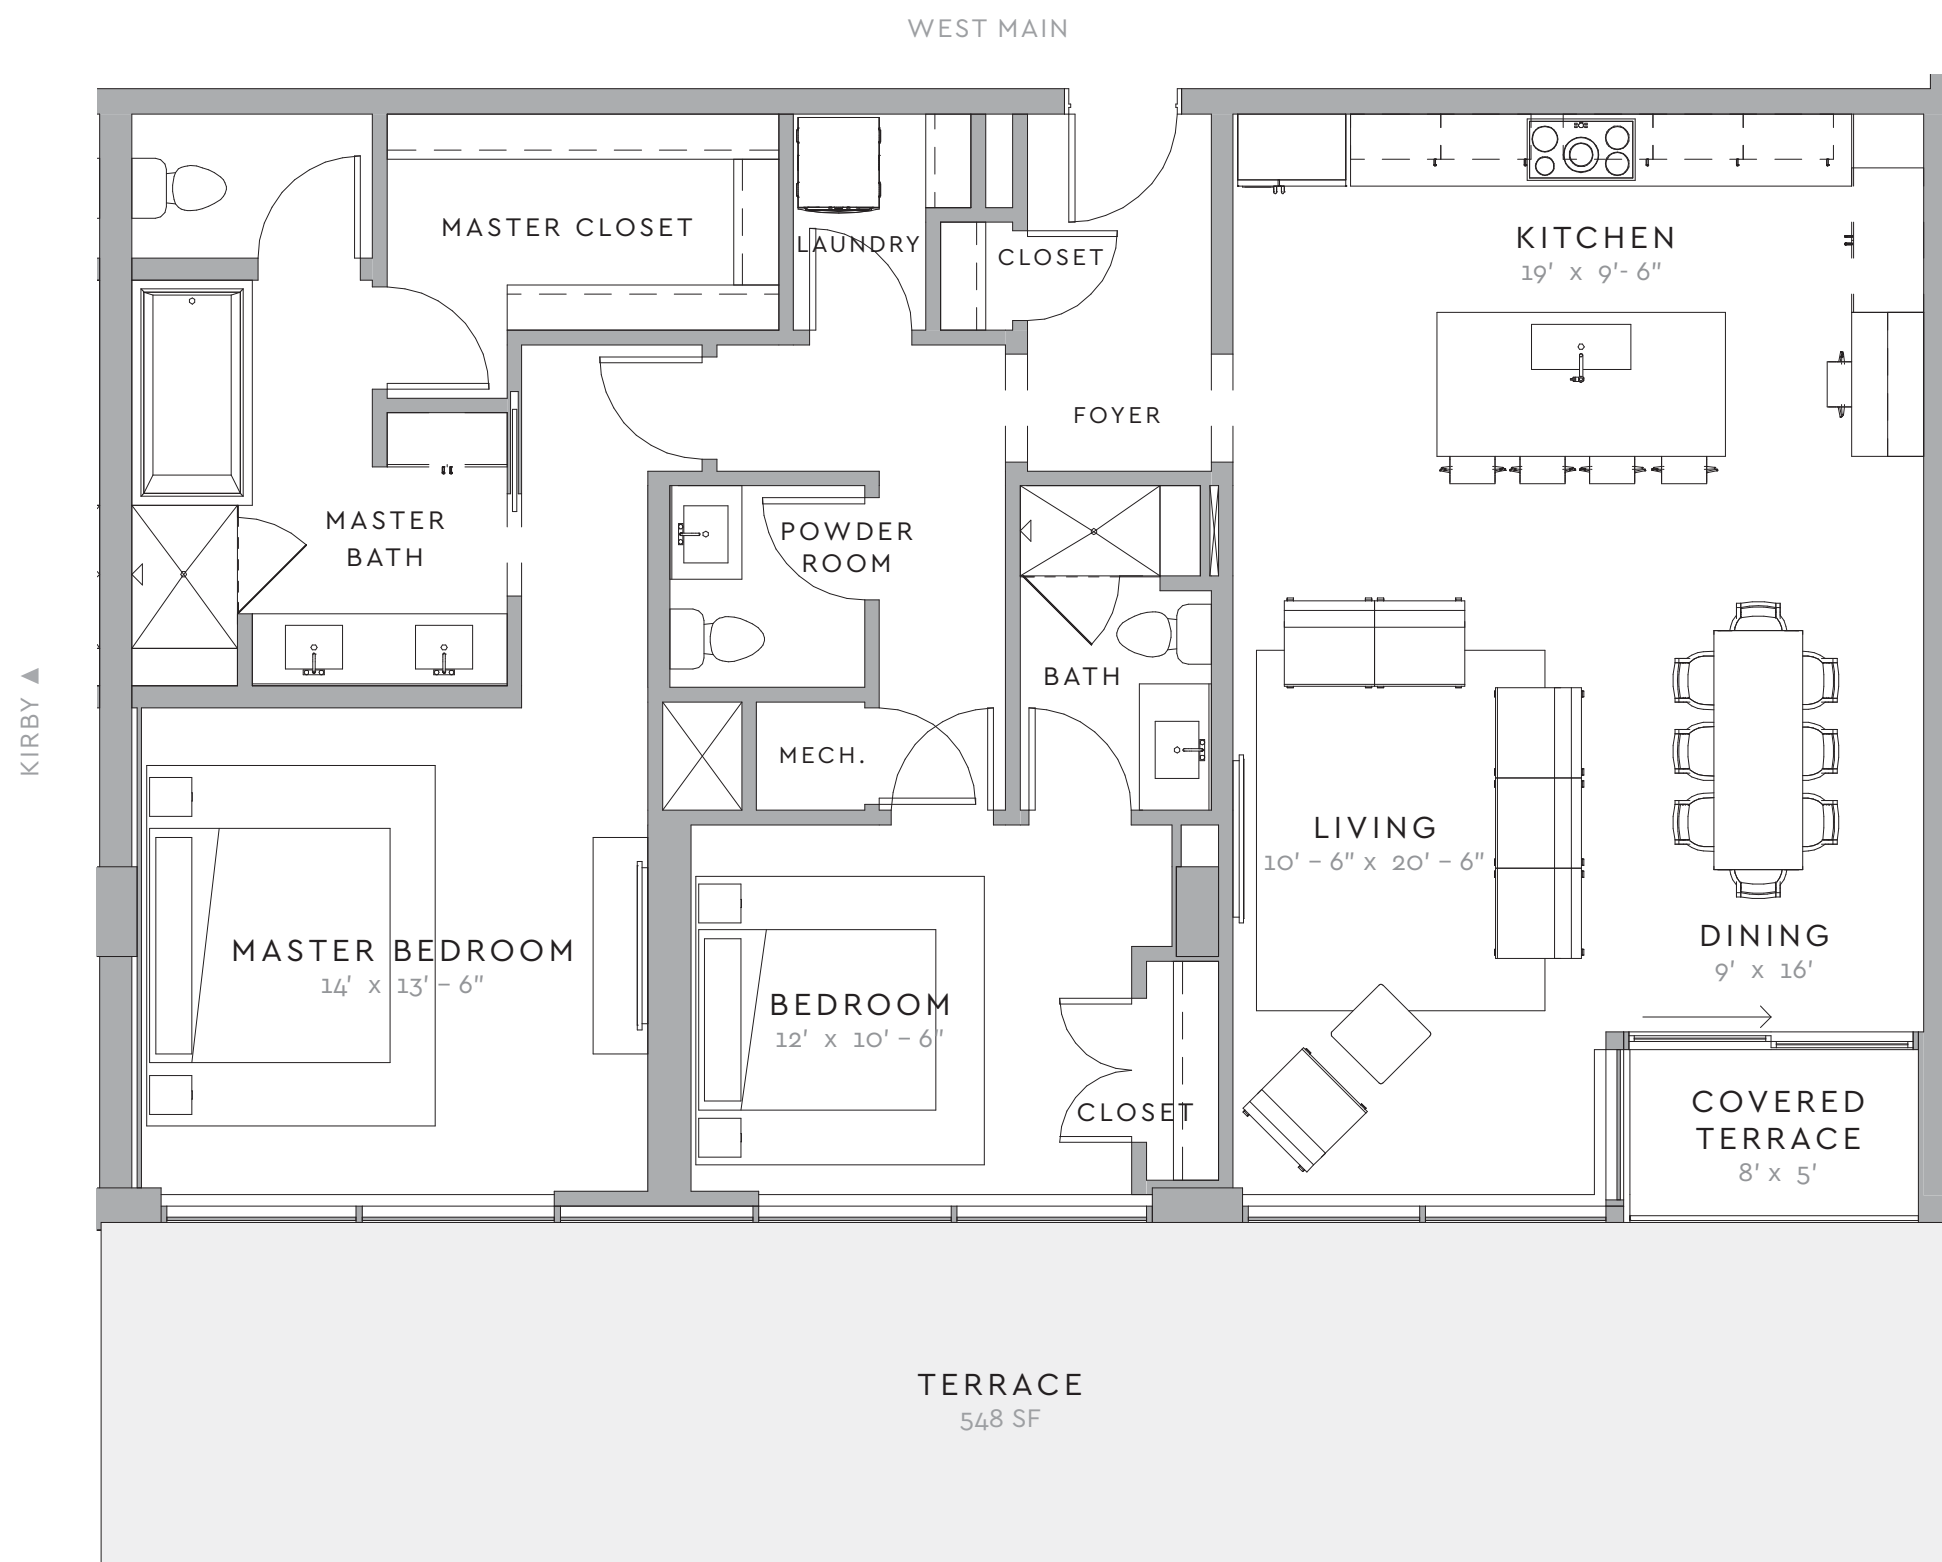

## RESIDENCE B.1


2 BED / 2.5 BATH

INDOOR: 1,560 SF

TERRACE: 548 SF

STORAGE: 55 SF

TOTAL **2,163 SF**

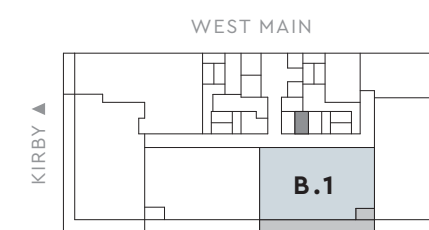

LEVEL 2




3/16"=1' | Floor plans are not to scale, dimensions are approximate, and may vary from the description of the unit in the condominium declaration. Materials are based on a photographic representation and are illustrative. You should review the actual materials at the sales office prior to making your finish selections. Furnishings shown in the photographs are not included. Certain images are based on photos or digital representations and have been artistically assembled and/or retouched. Views may change based on development or other factors.



2323 W MAIN | HOUSTON, TEXAS 77098 | CALL OR TEXT 713.600.5096 | [WestmoreHouston.com](http://WestmoreHouston.com)



# WESTMORE

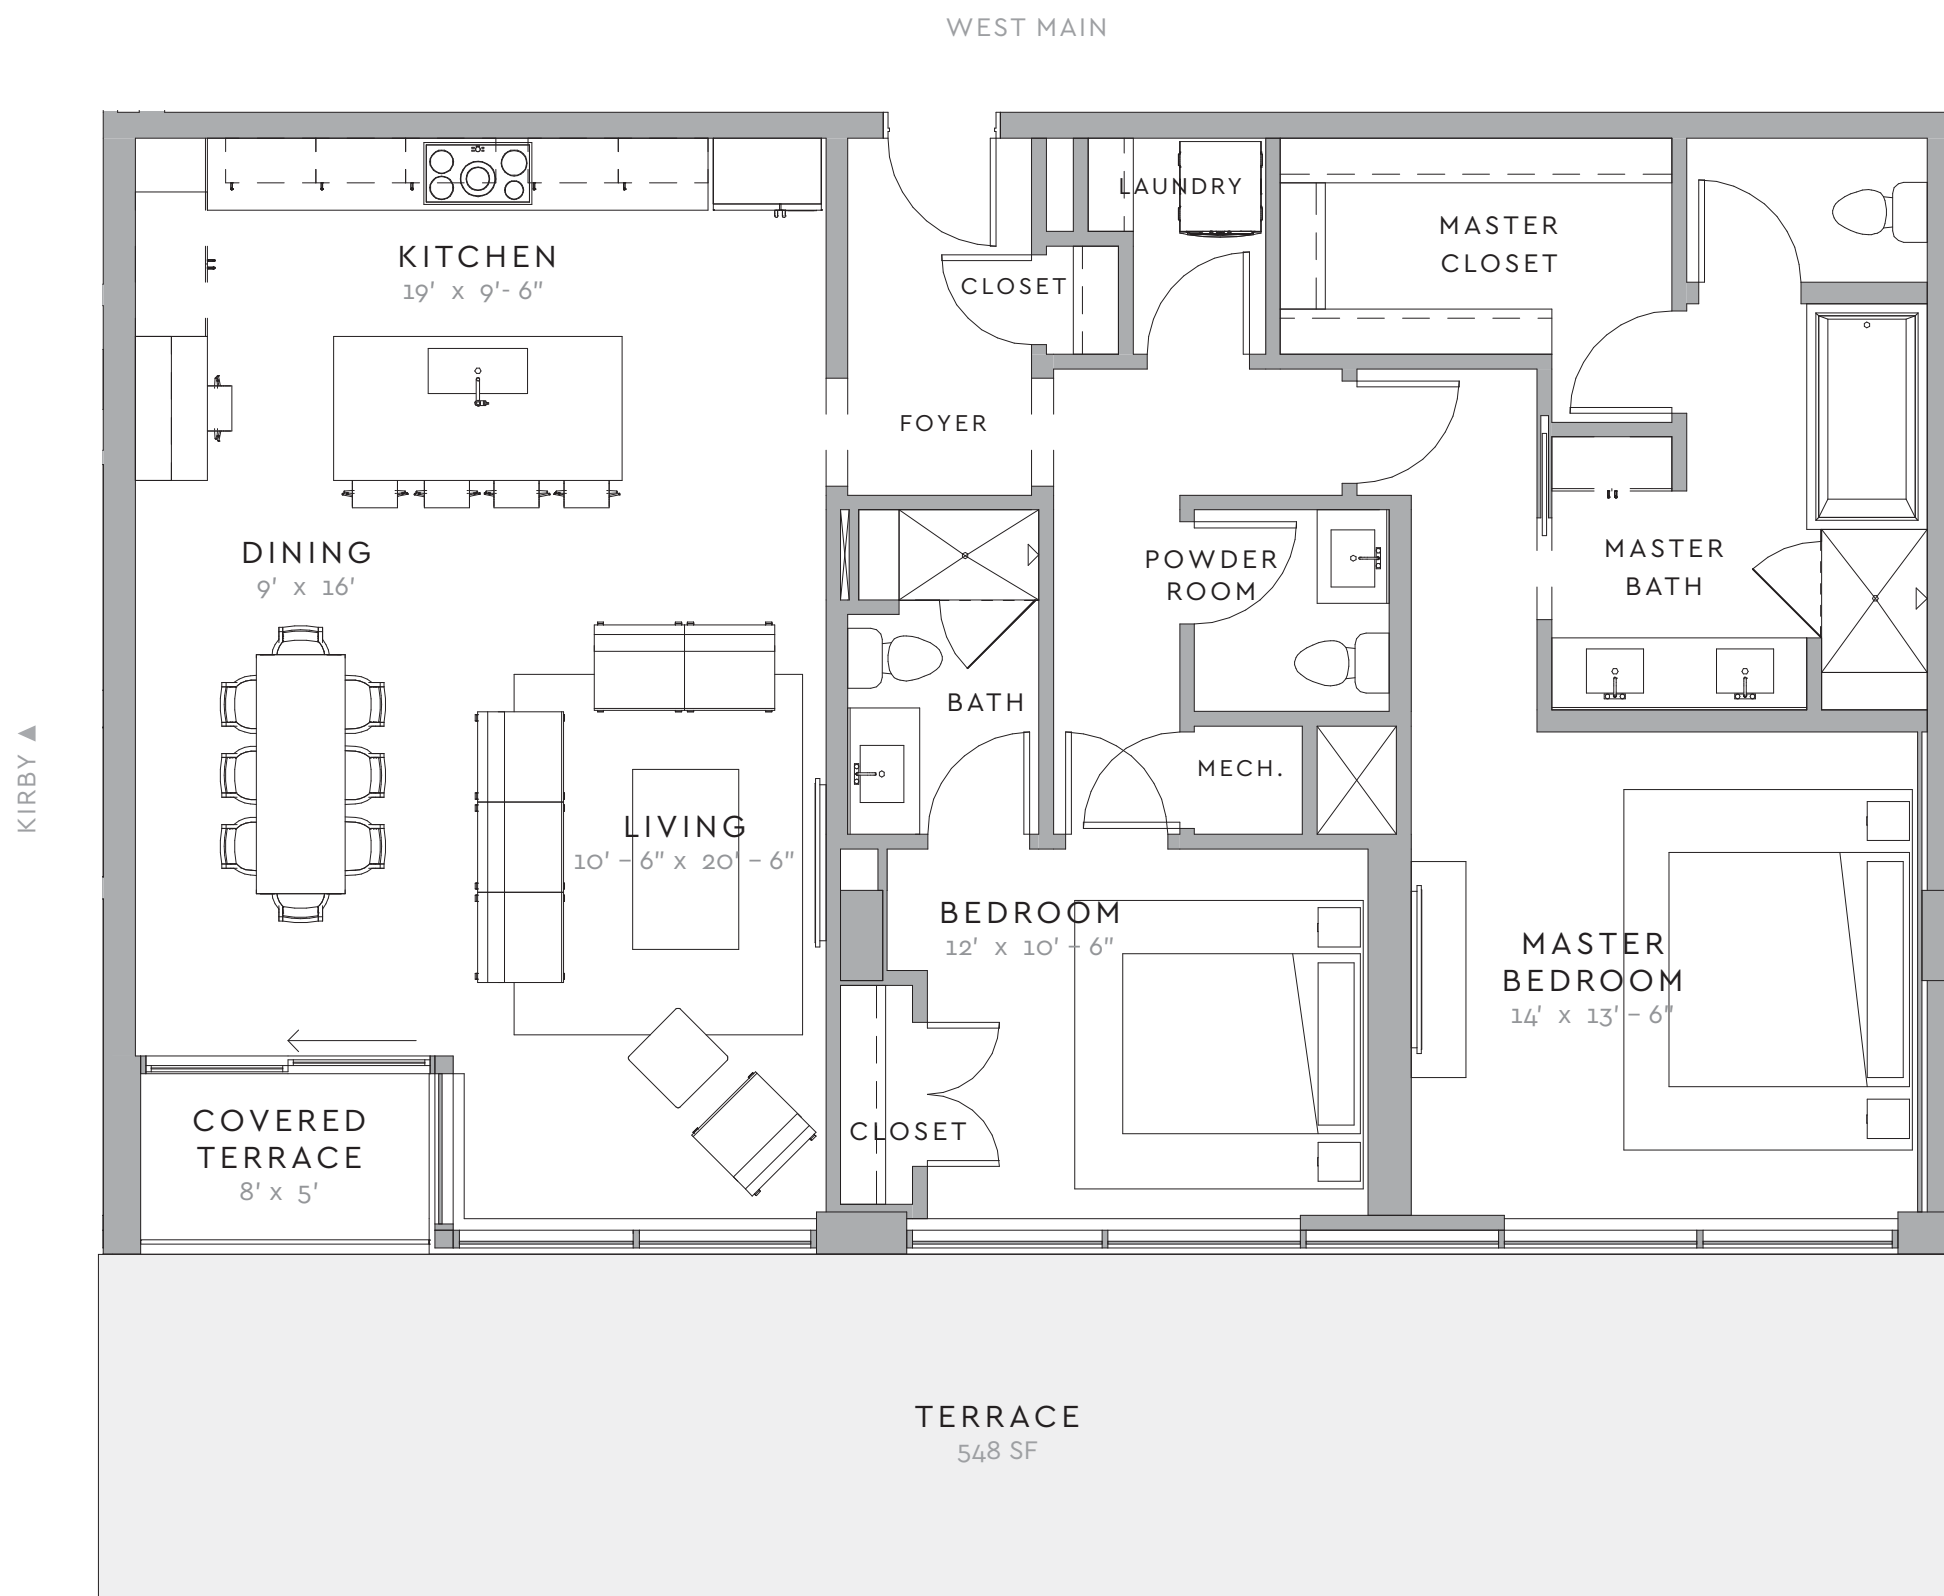

## RESIDENCE B.2


2 BED / 2.5 BATH

INDOOR: 1,560 SF

TERRACE: 548 SF

STORAGE: 56 SF

TOTAL **2,164 SF**

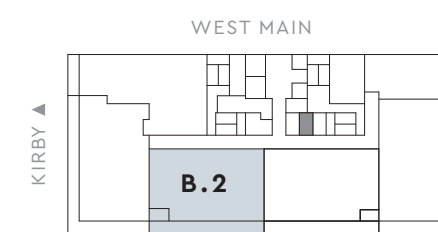


LEVEL 2





# WESTMORE

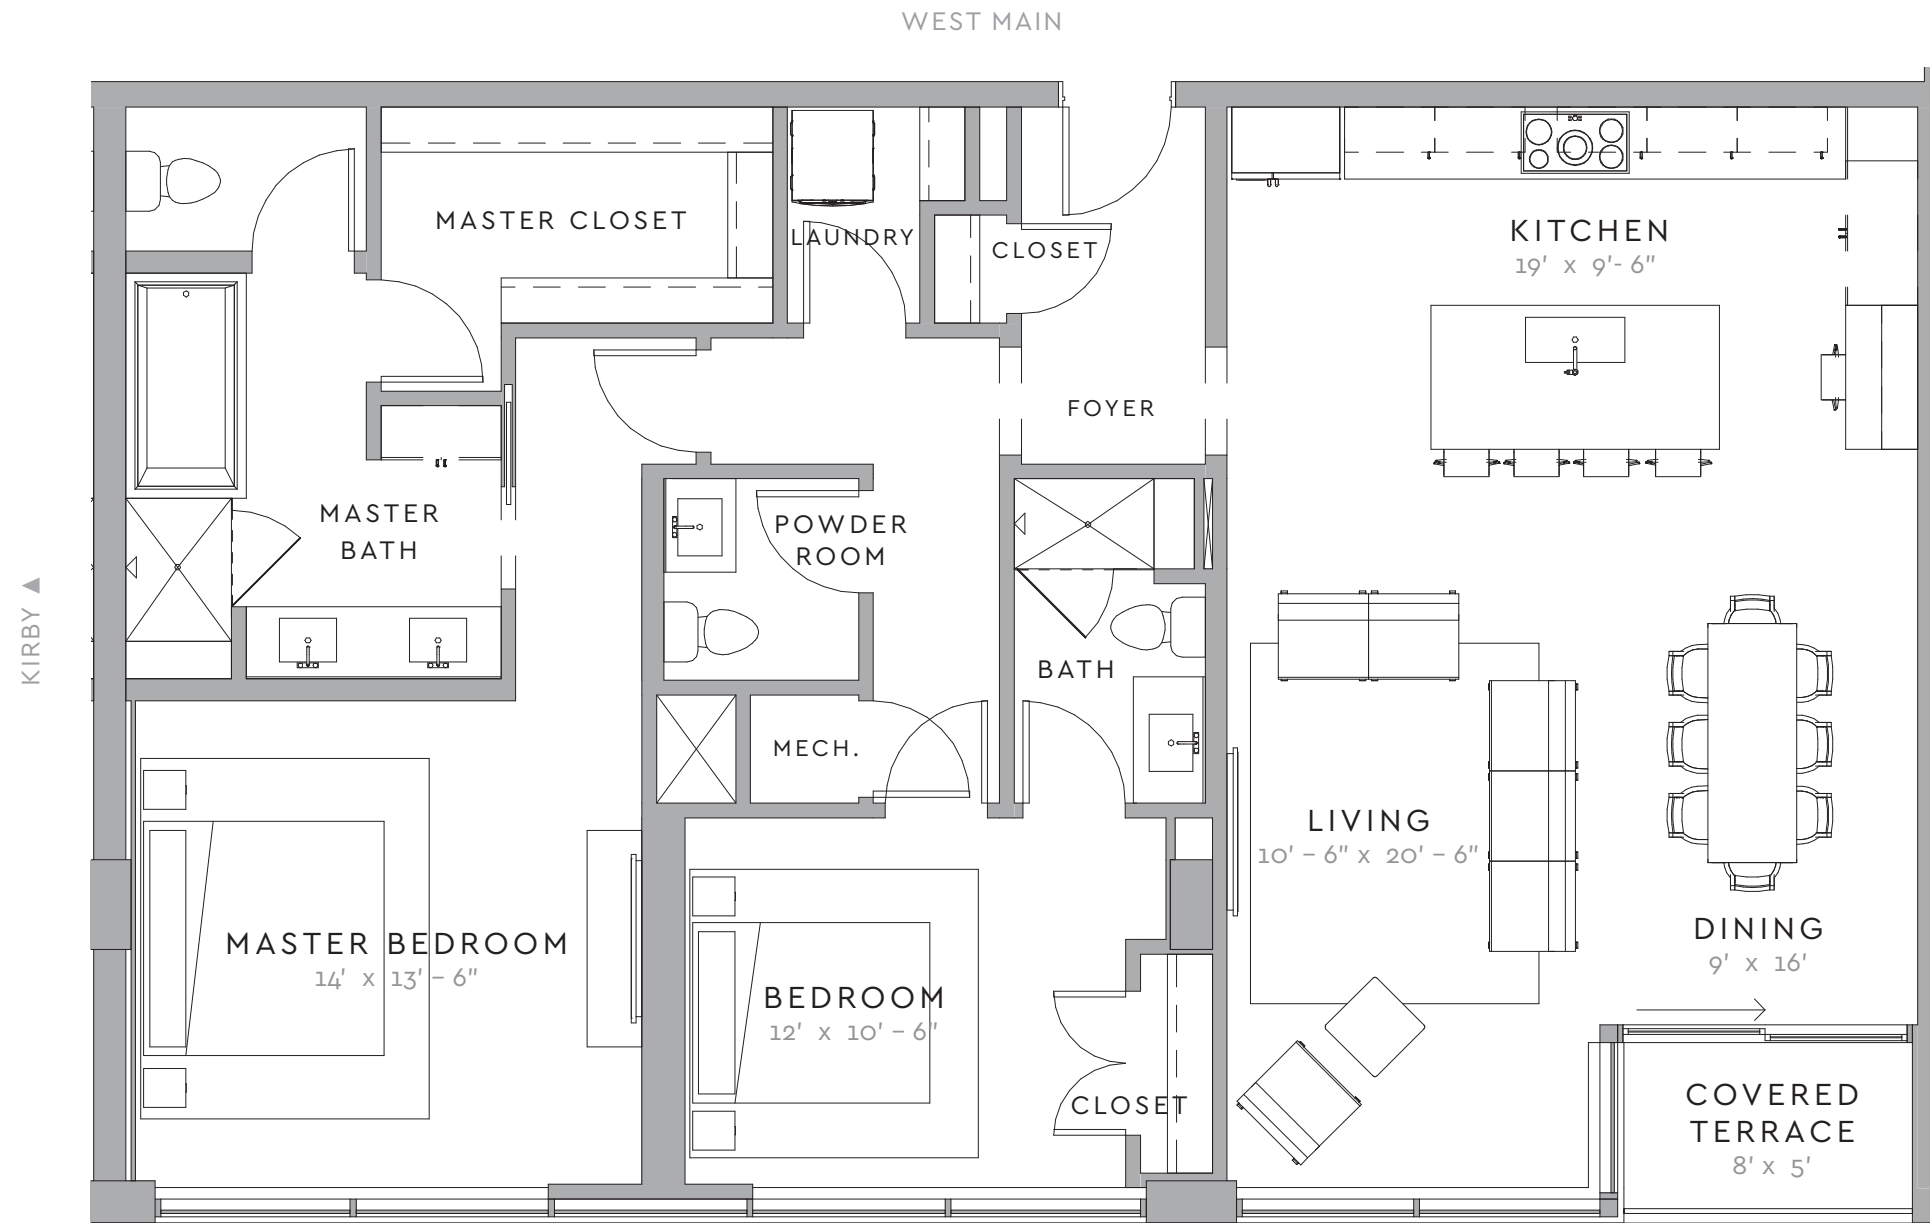

## RESIDENCE B.3


2 BED / 2.5 BATH

INDOOR: 1,559 SF

TERRACE: 43 SF

STORAGE: 45 SF

TOTAL **1,647 SF**

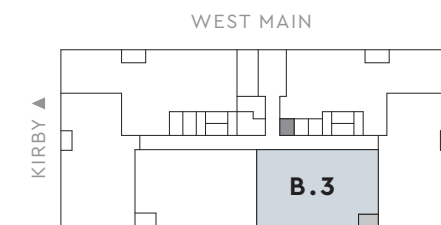


LEVEL 3-6





# WESTMORE

WEST MAIN

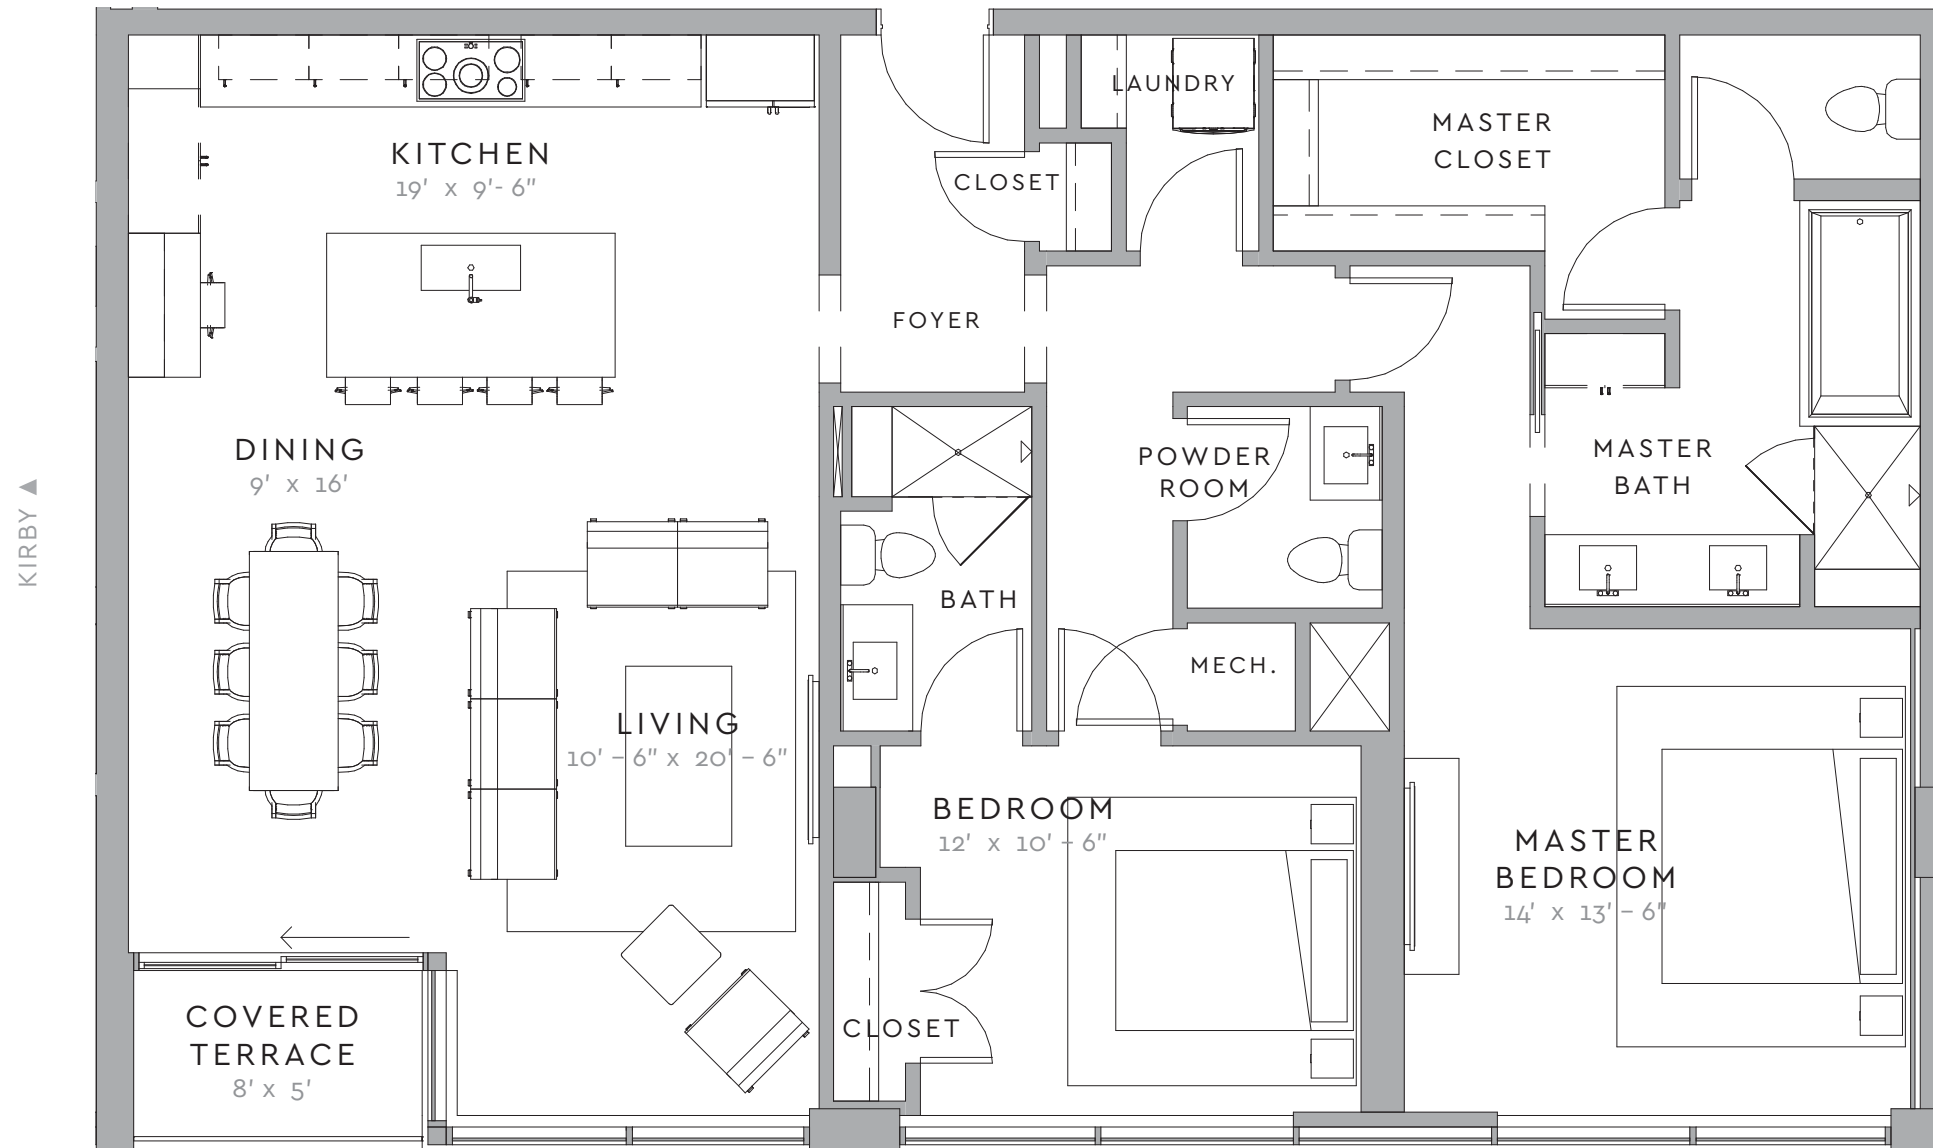

## RESIDENCE B.4


2 BED / 2.5 BATH

INDOOR: 1,559 SF

TERRACE: 43 SF

STORAGE: 63 SF

TOTAL **1,665 SF**

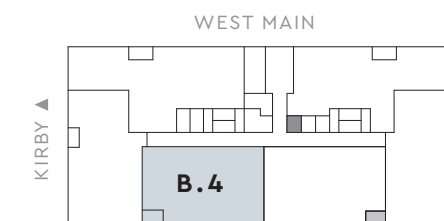


LEVEL 3-6





# WESTMORE

WEST MAIN

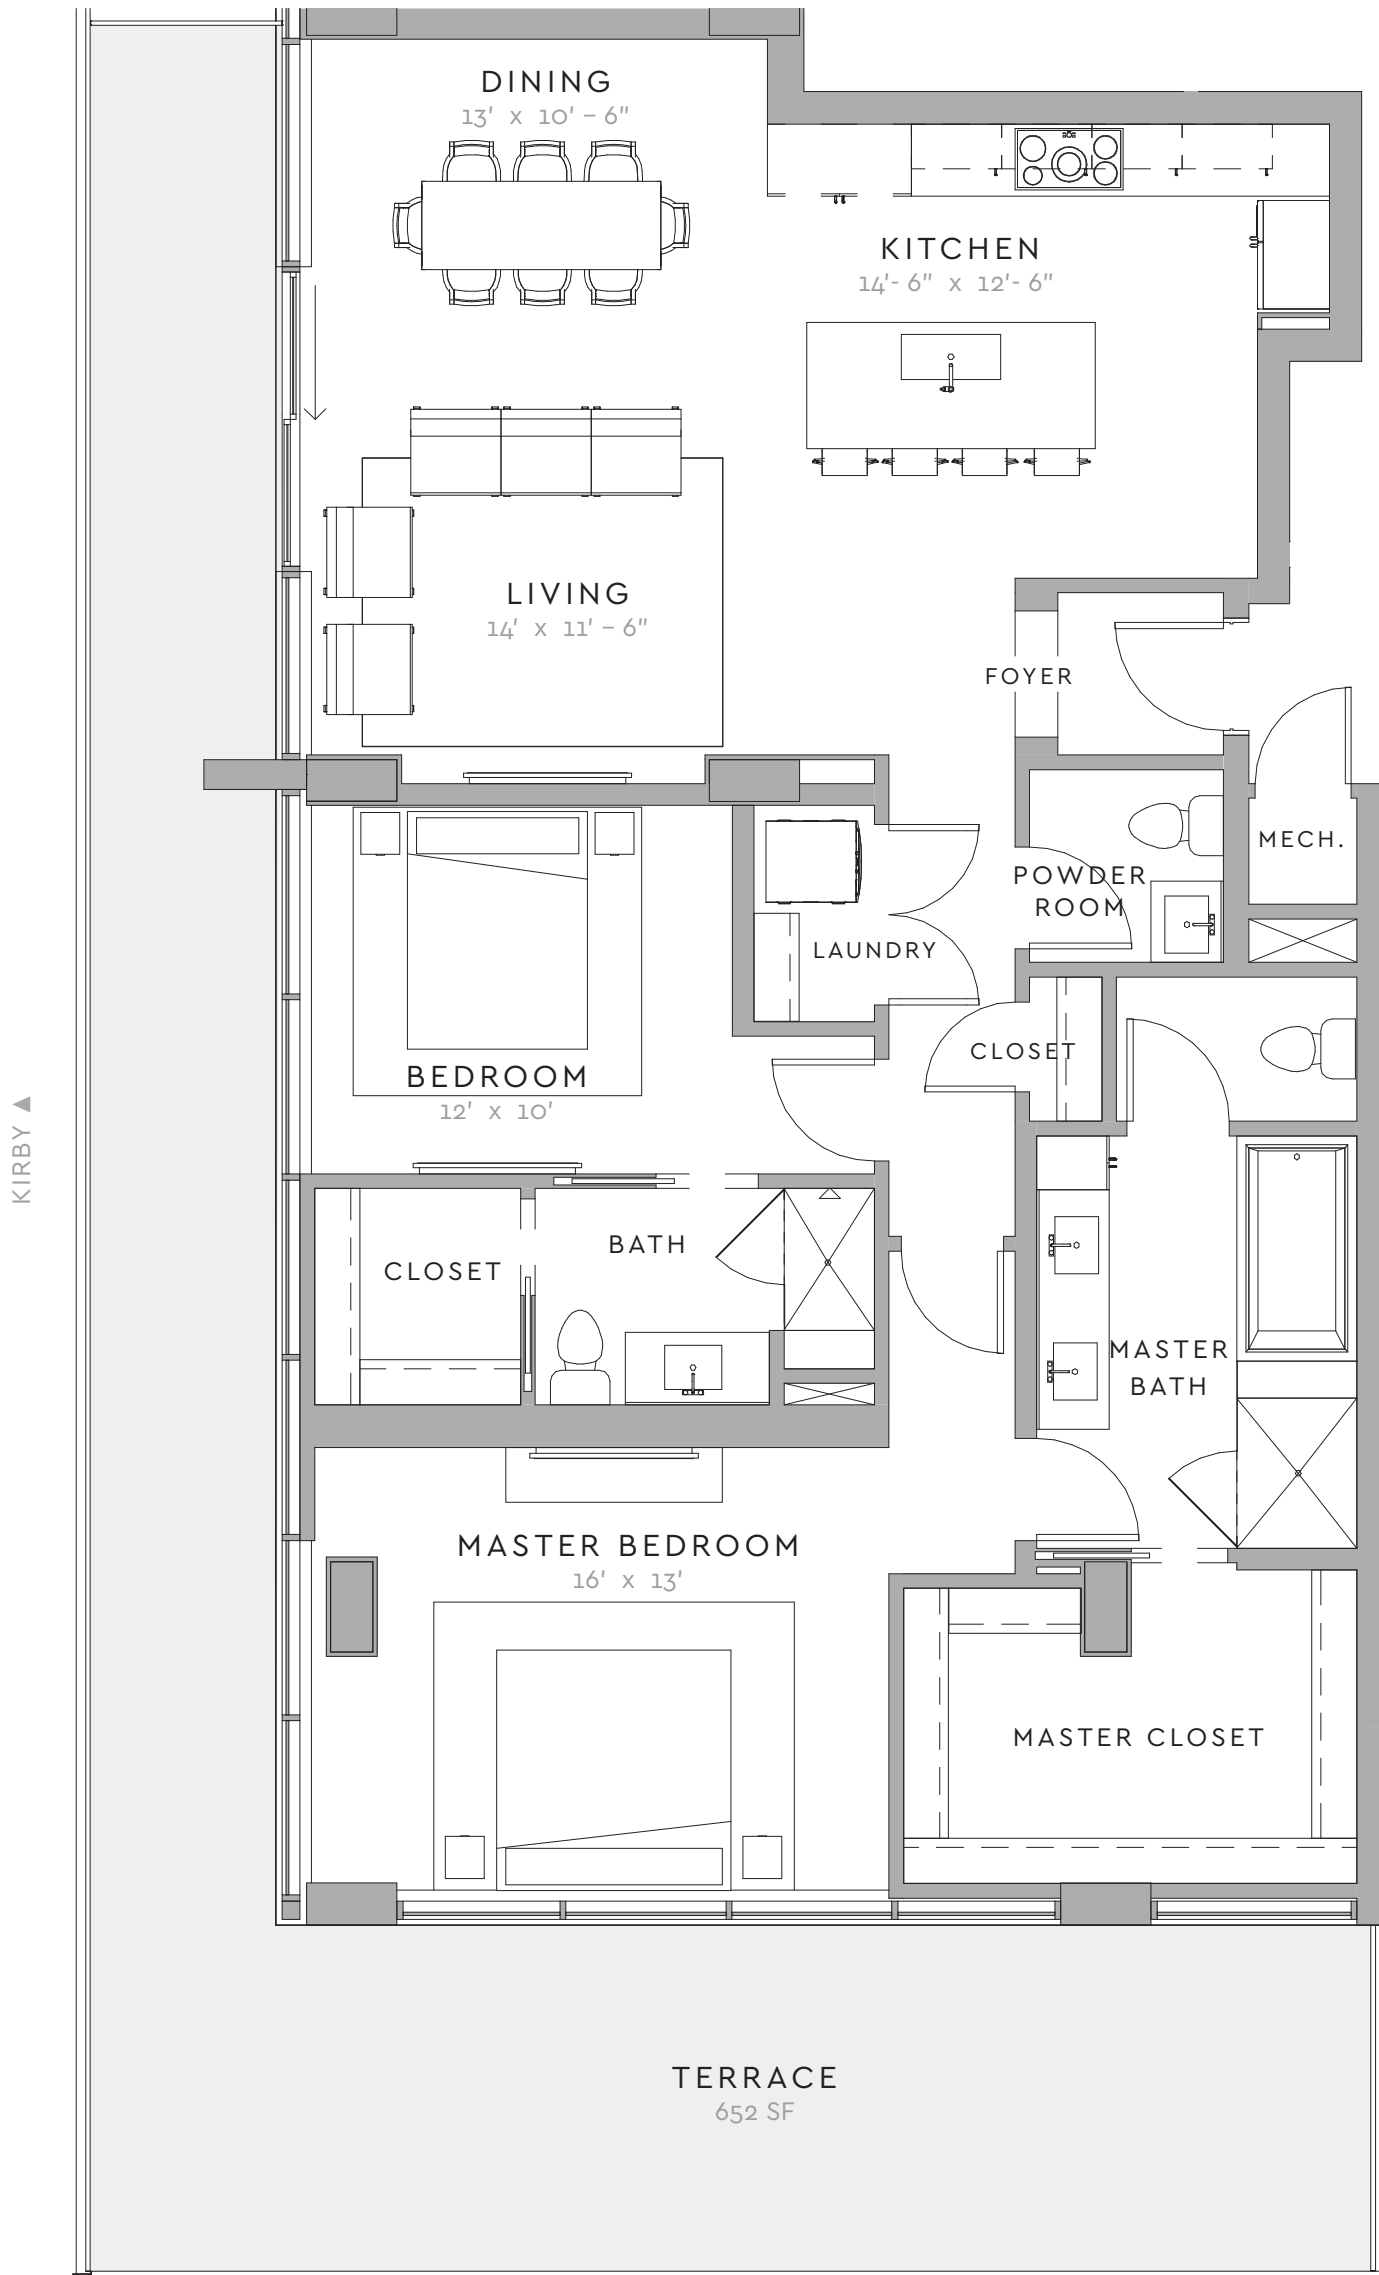

## RESIDENCE C


2 BED / 2.5 BATH

INDOOR: 1,524 SF

TERRACE: 652 SF

STORAGE: 50 SF

TOTAL 2,227 SF

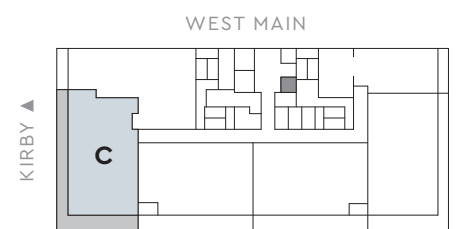

## LEVEL 2


2323 W MAIN | HOUSTON, TEXAS 77098 | CALL OR TEXT 713.600.5096 | [WestmoreHouston.com](http://WestmoreHouston.com)





# WESTMORE

WEST MAIN

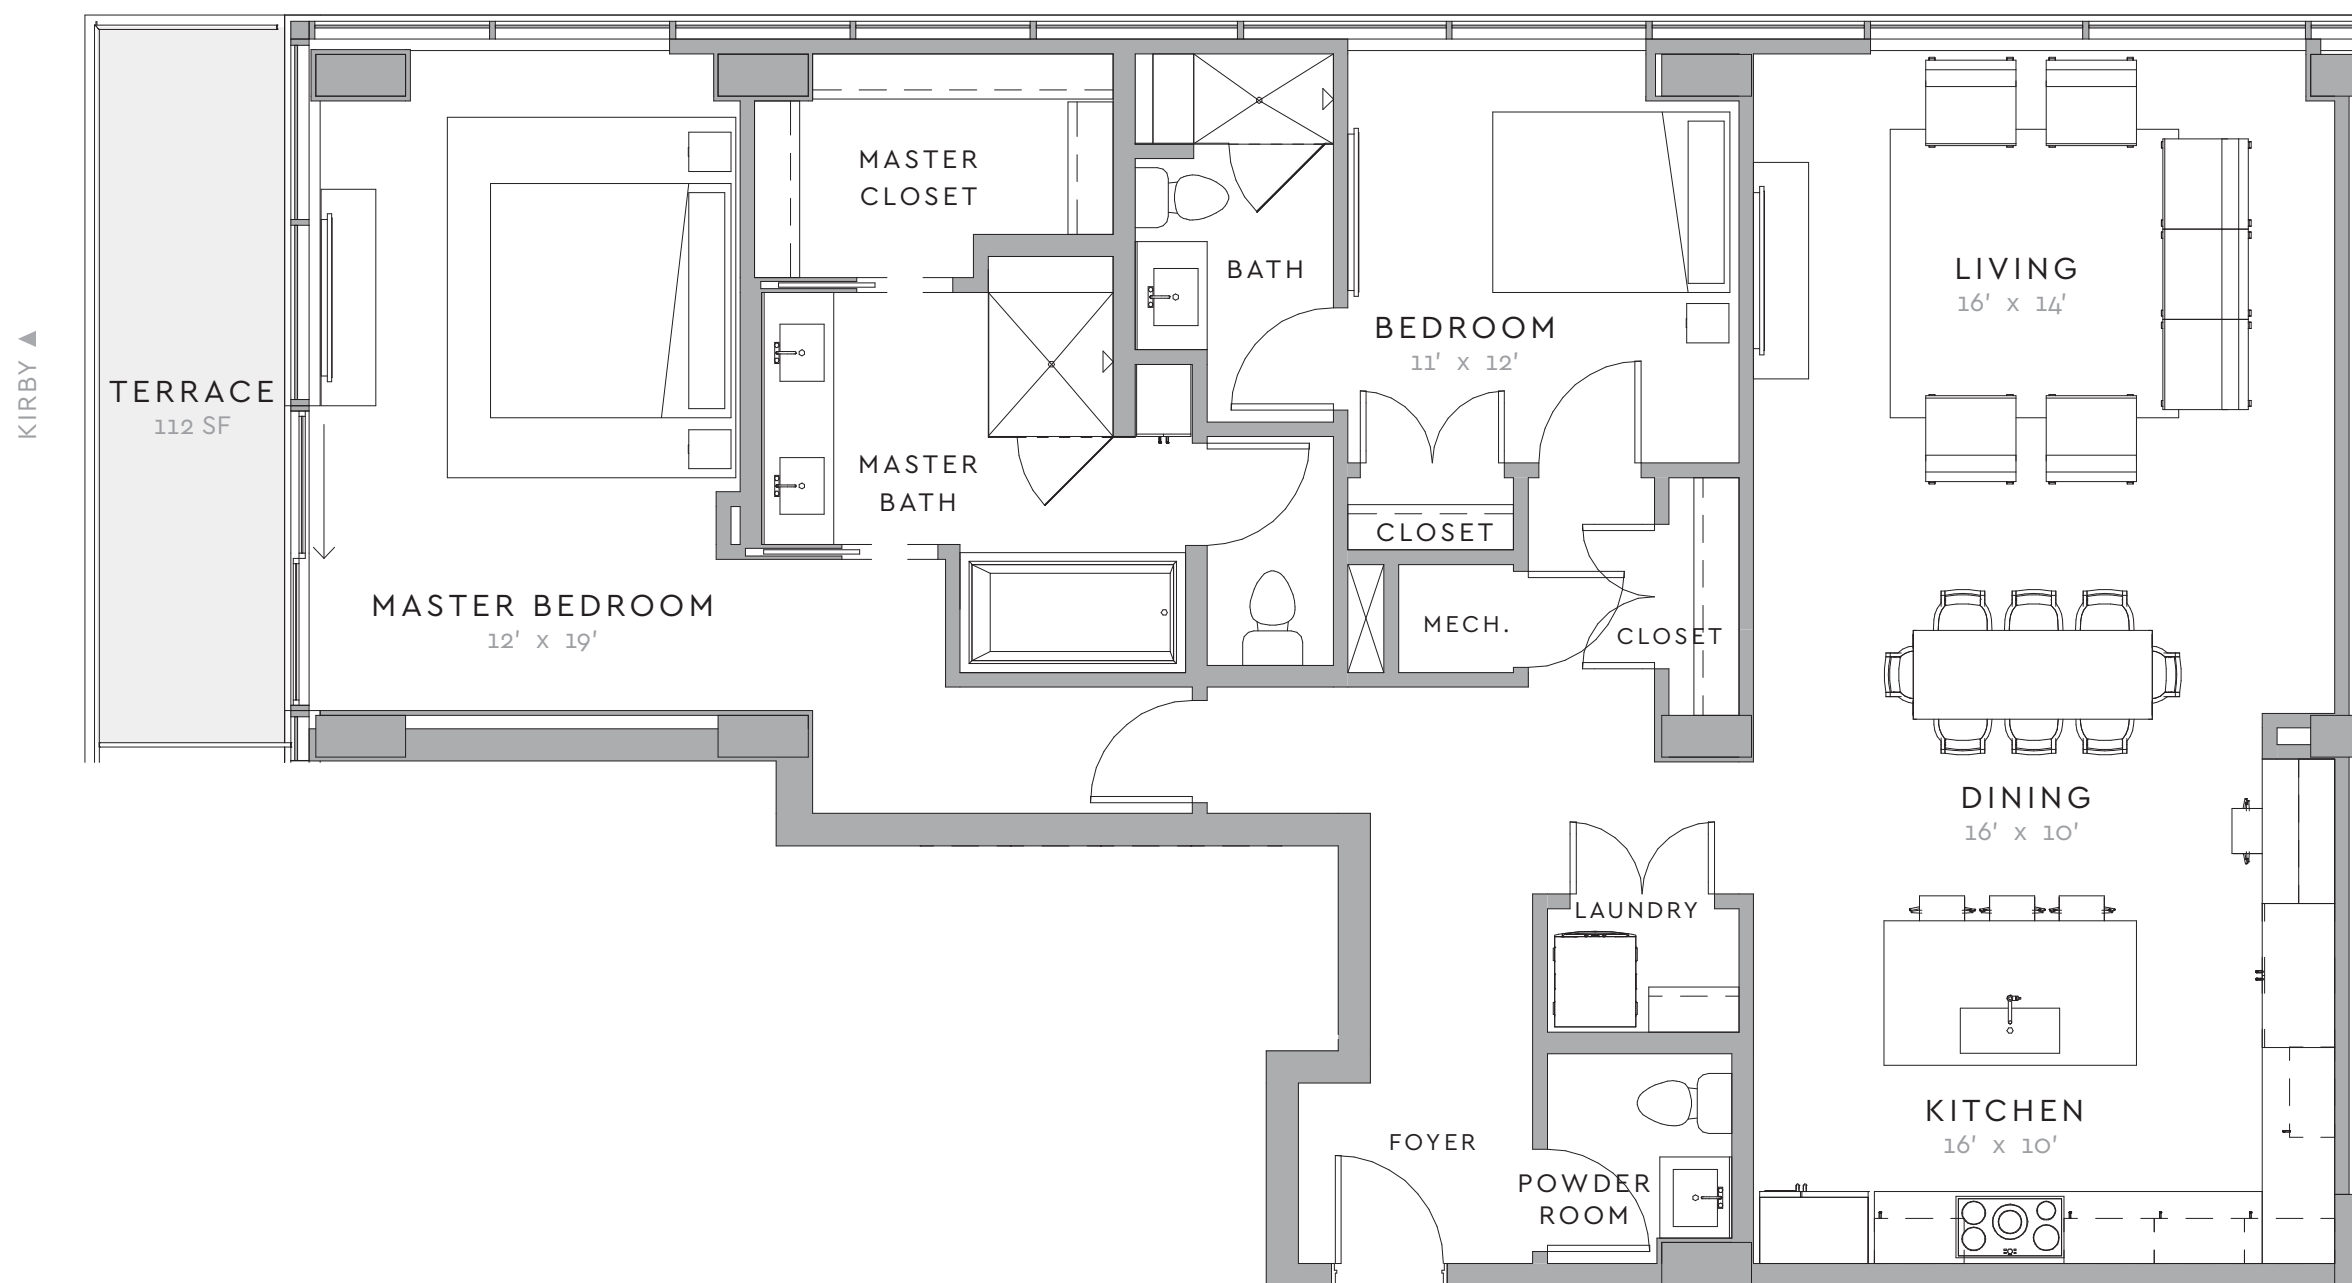

## RESIDENCE D


2 BED / 2.5 BATH

INDOOR: 1,640 SF

TERRACE: 112 SF

STORAGE: 50 SF

TOTAL 1,802 SF

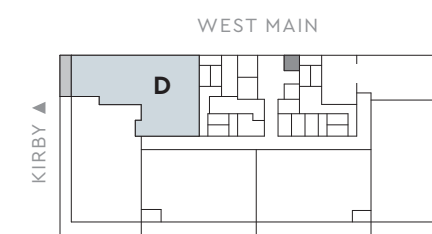

LEVEL 2








# WESTMORE

WEST MAIN

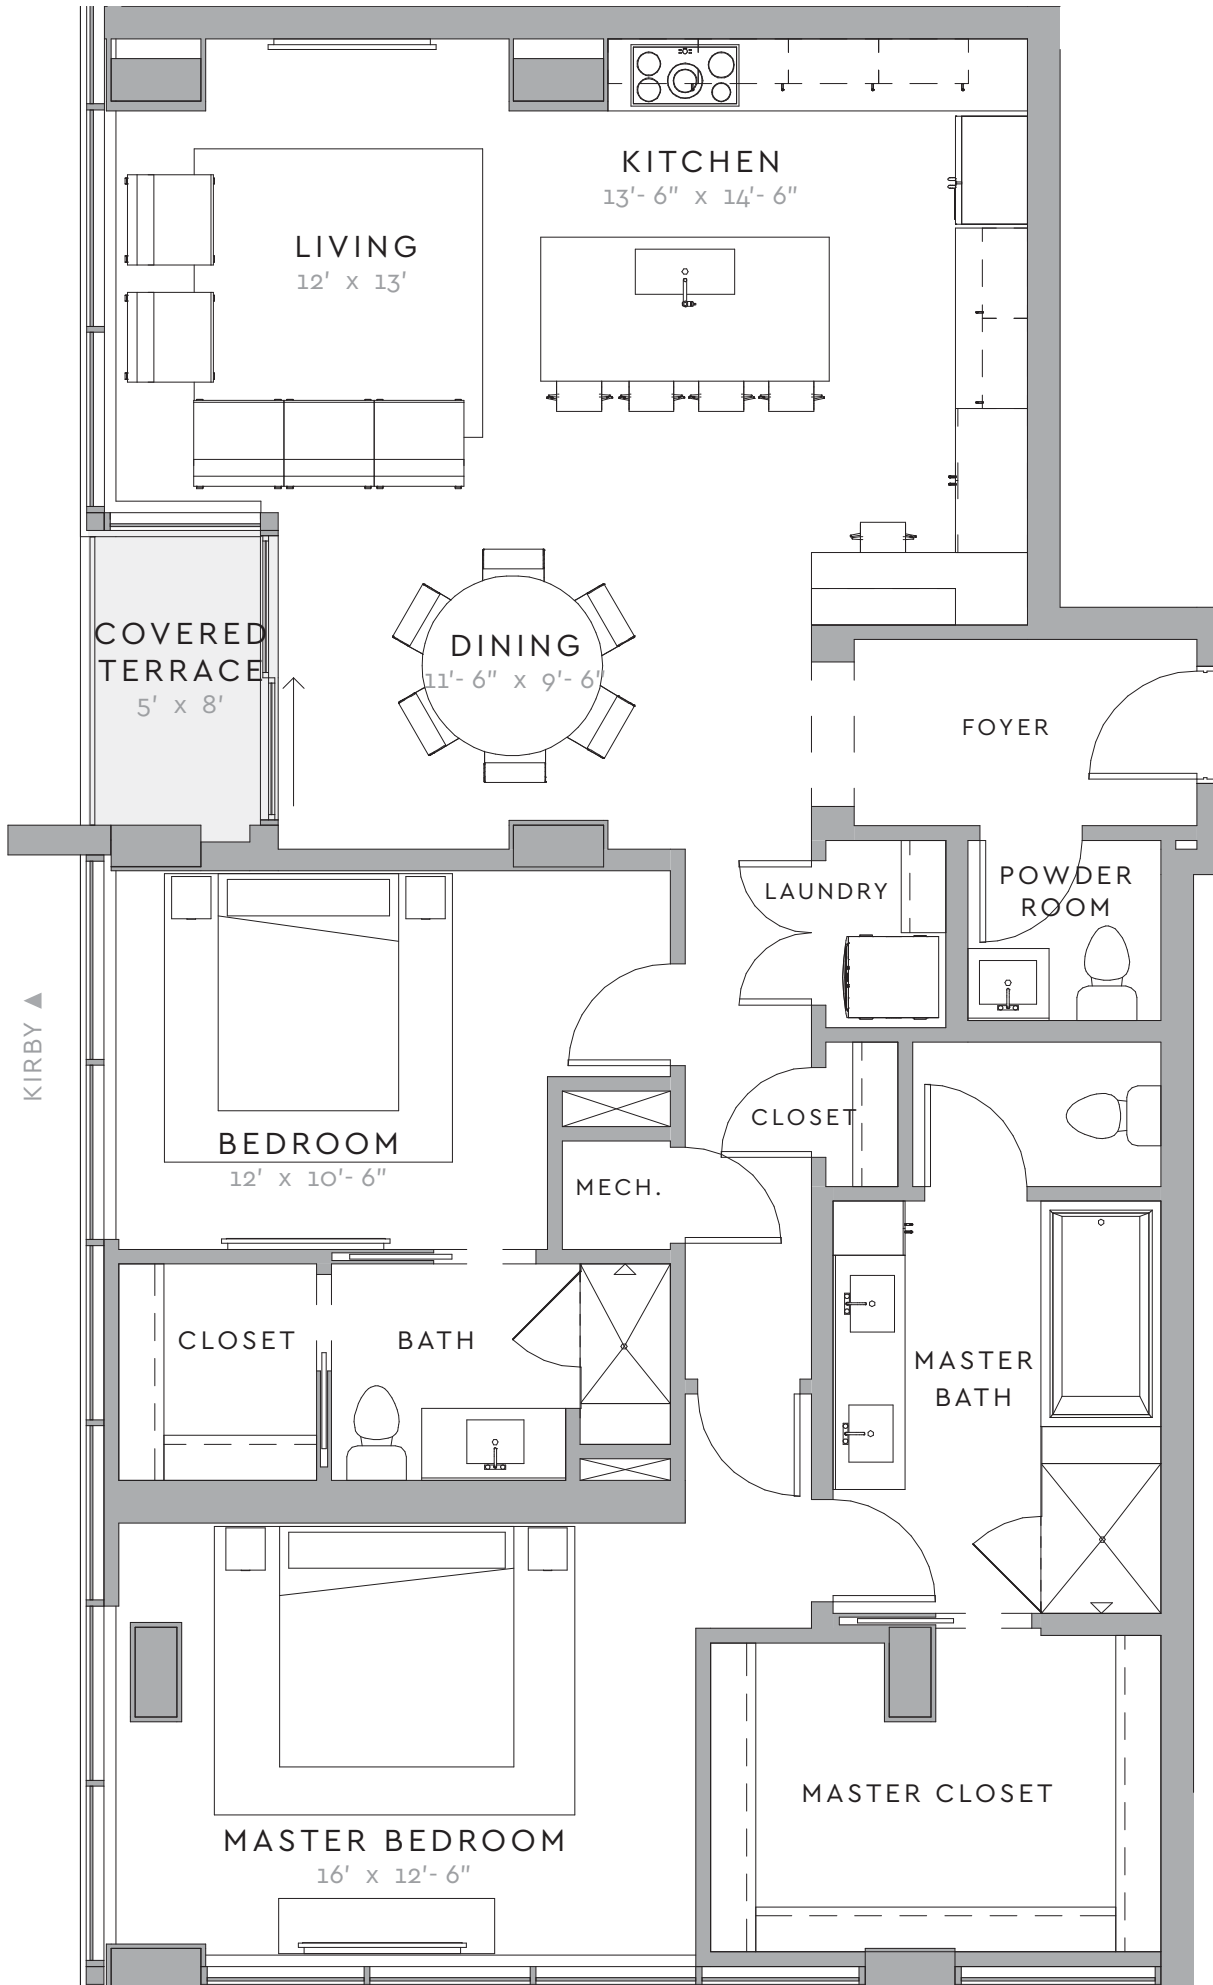

## RESIDENCE E


2 BED / 2.5 BATH

INDOOR: 1,564 SF

TERRACE: 43 SF

STORAGE: 63 SF

TOTAL 1,670 SF

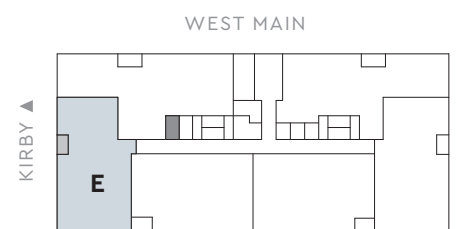

LEVELS 3-6

2323 W MAIN | HOUSTON, TEXAS 77098 | CALL OR TEXT 713.600.5096 | WestmoreHouston.com




3/16"=1' | Floor plans are not to scale, dimensions are approximate, and may vary from the description of the unit in the condominium declaration. Materials are based on a photographic representation and are illustrative. You should review the actual materials at the sales office prior to making your finish selections. Furnishings shown in the photographs are not included. Certain images are based on photos or digital representations and have been artistically assembled and/or retouched. Views may change based on development or other factors.





# WESTMORE

WEST MAIN

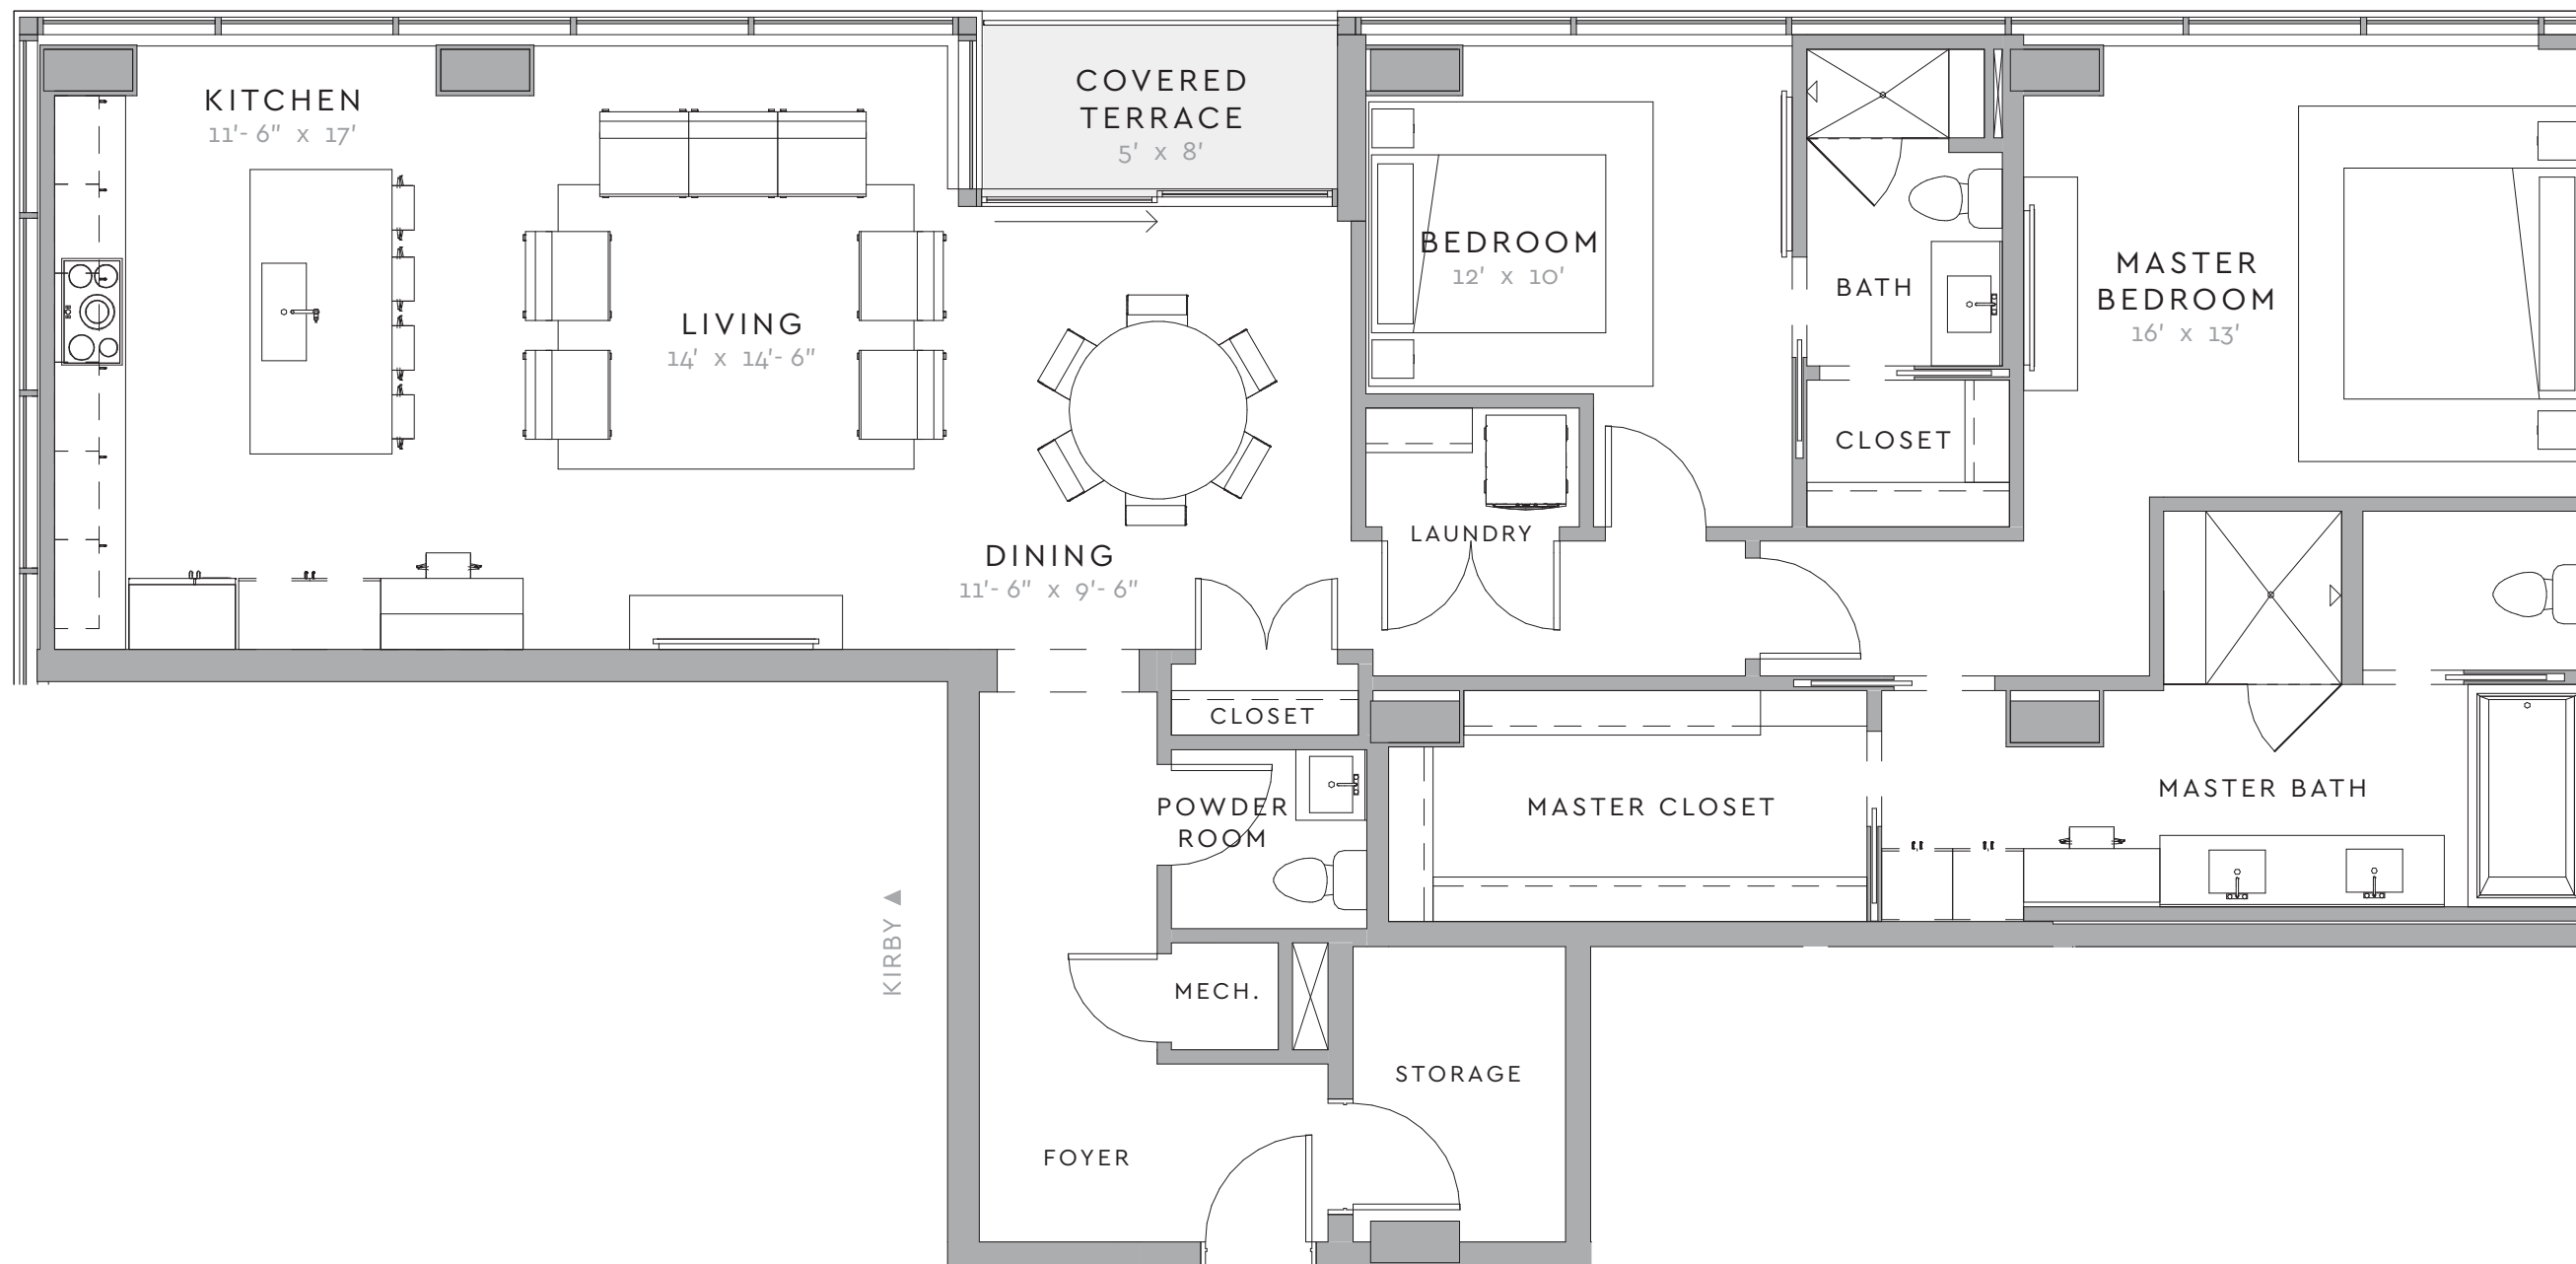


## RESIDENCE F

2 BED / 2.5 BATH

INDOOR: 1,797 SF

TERRACE: 50 SF

TOTAL **1,847 SF**

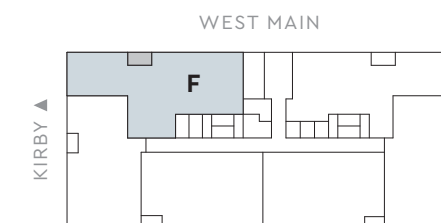


LEVEL 3-6





# WESTMORE

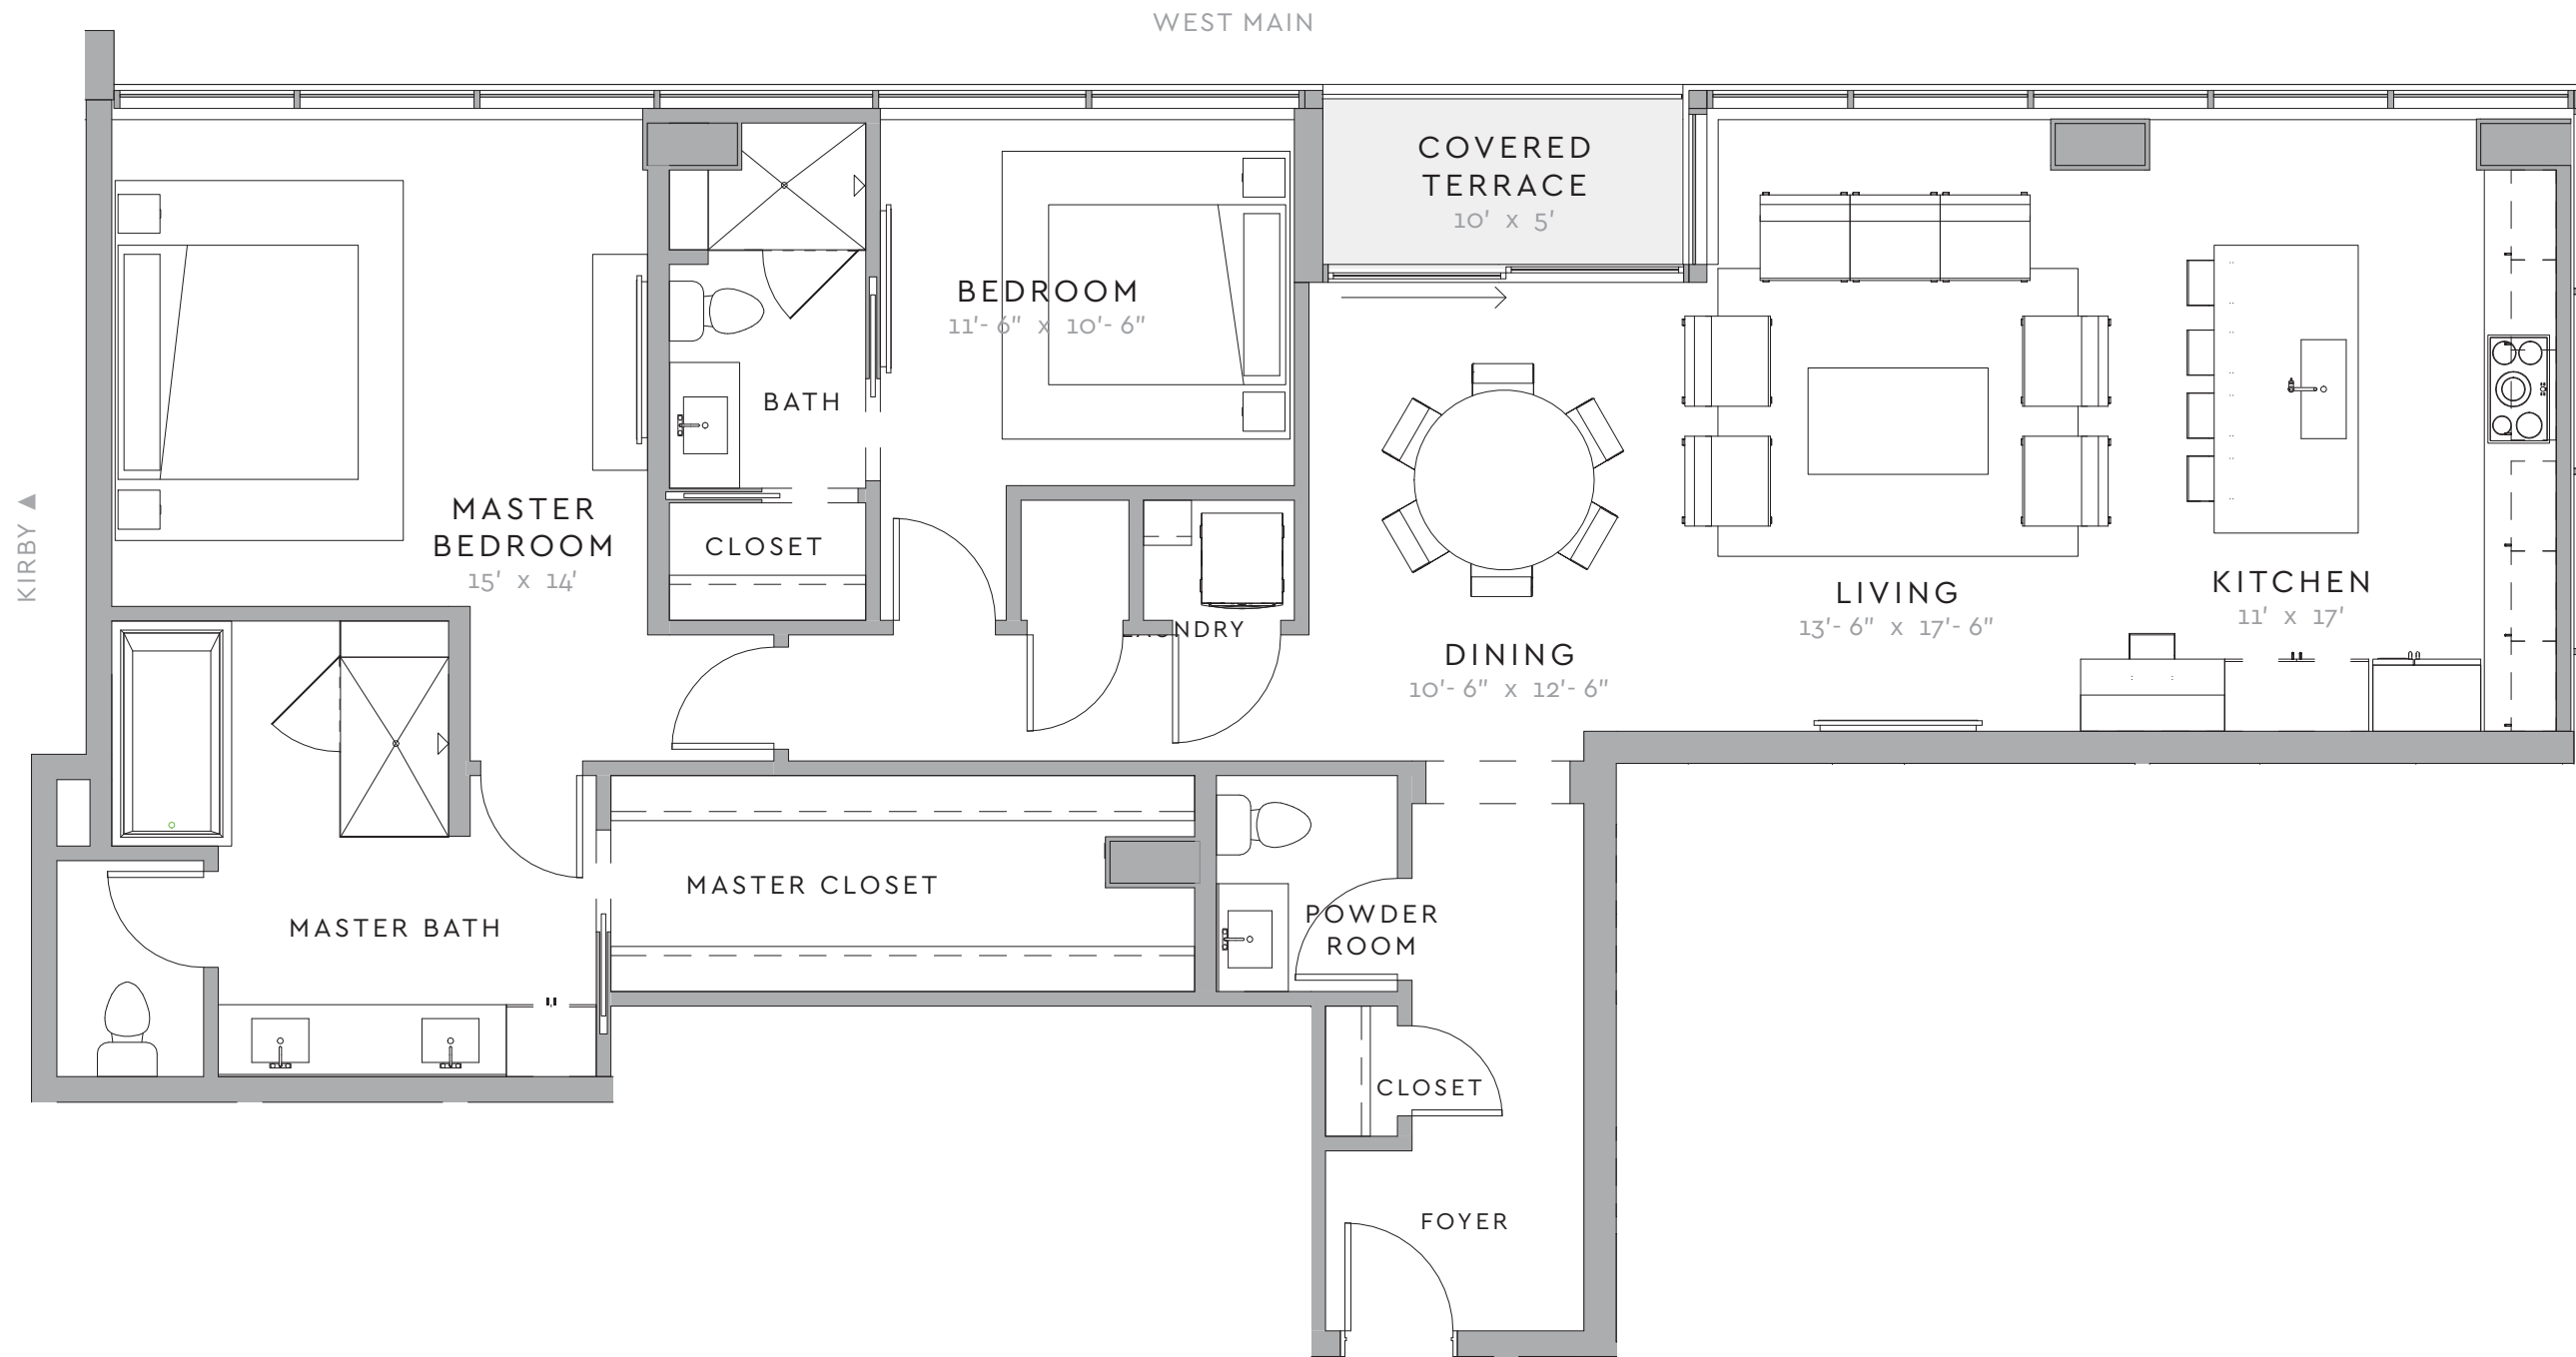

## RESIDENCE G


2 BED / 2.5 BATH

INDOOR: 1,666 SF

TERRACE: 50 SF

STORAGE: 42 SF

TOTAL 1,759 SF

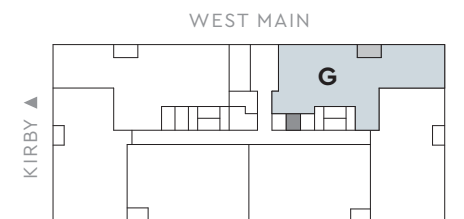

LEVEL 3-6




3/16"=1' | Floor plans are not to scale, dimensions are approximate, and may vary from the description of the unit in the condominium declaration. Materials are based on a photographic representation and are illustrative. You should review the actual materials at the sales office prior to making your finish selections. Furnishings shown in the photographs are not included. Certain images are based on photos or digital representations and have been artistically assembled and/or retouched. Views may change based on development or other factors.






# WESTMORE

WEST MAIN

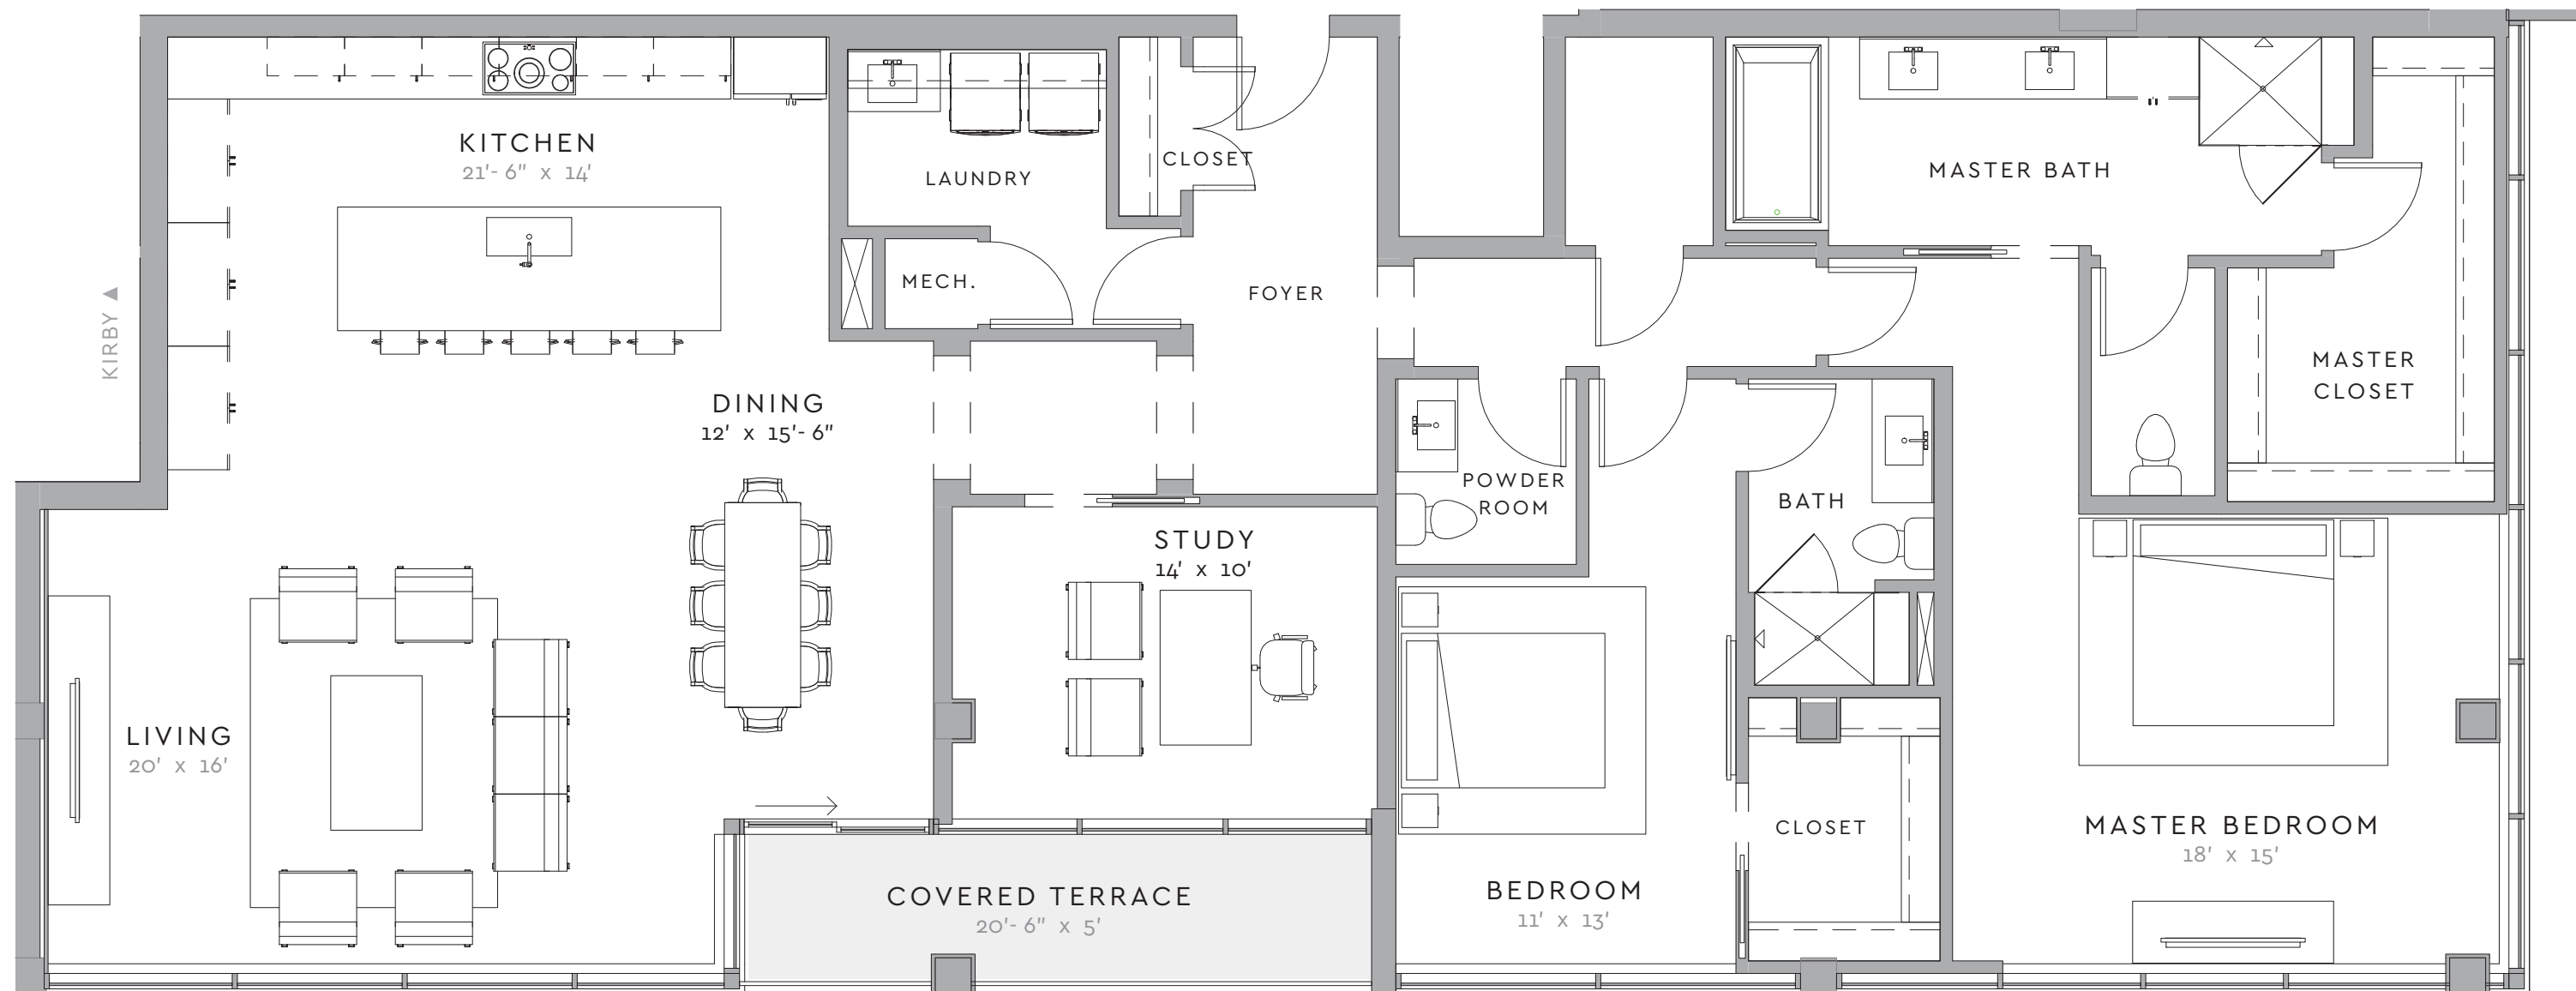

WEST MAIN

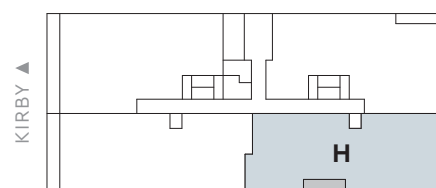

LEVEL 7

## RESIDENCE H

2 BED / 2.5 BATH  
+ STUDY

INDOOR: 2344 SF

TERRACE: 101 SF


TOTAL **2,445 SF**







# WESTMORE

WEST MAIN

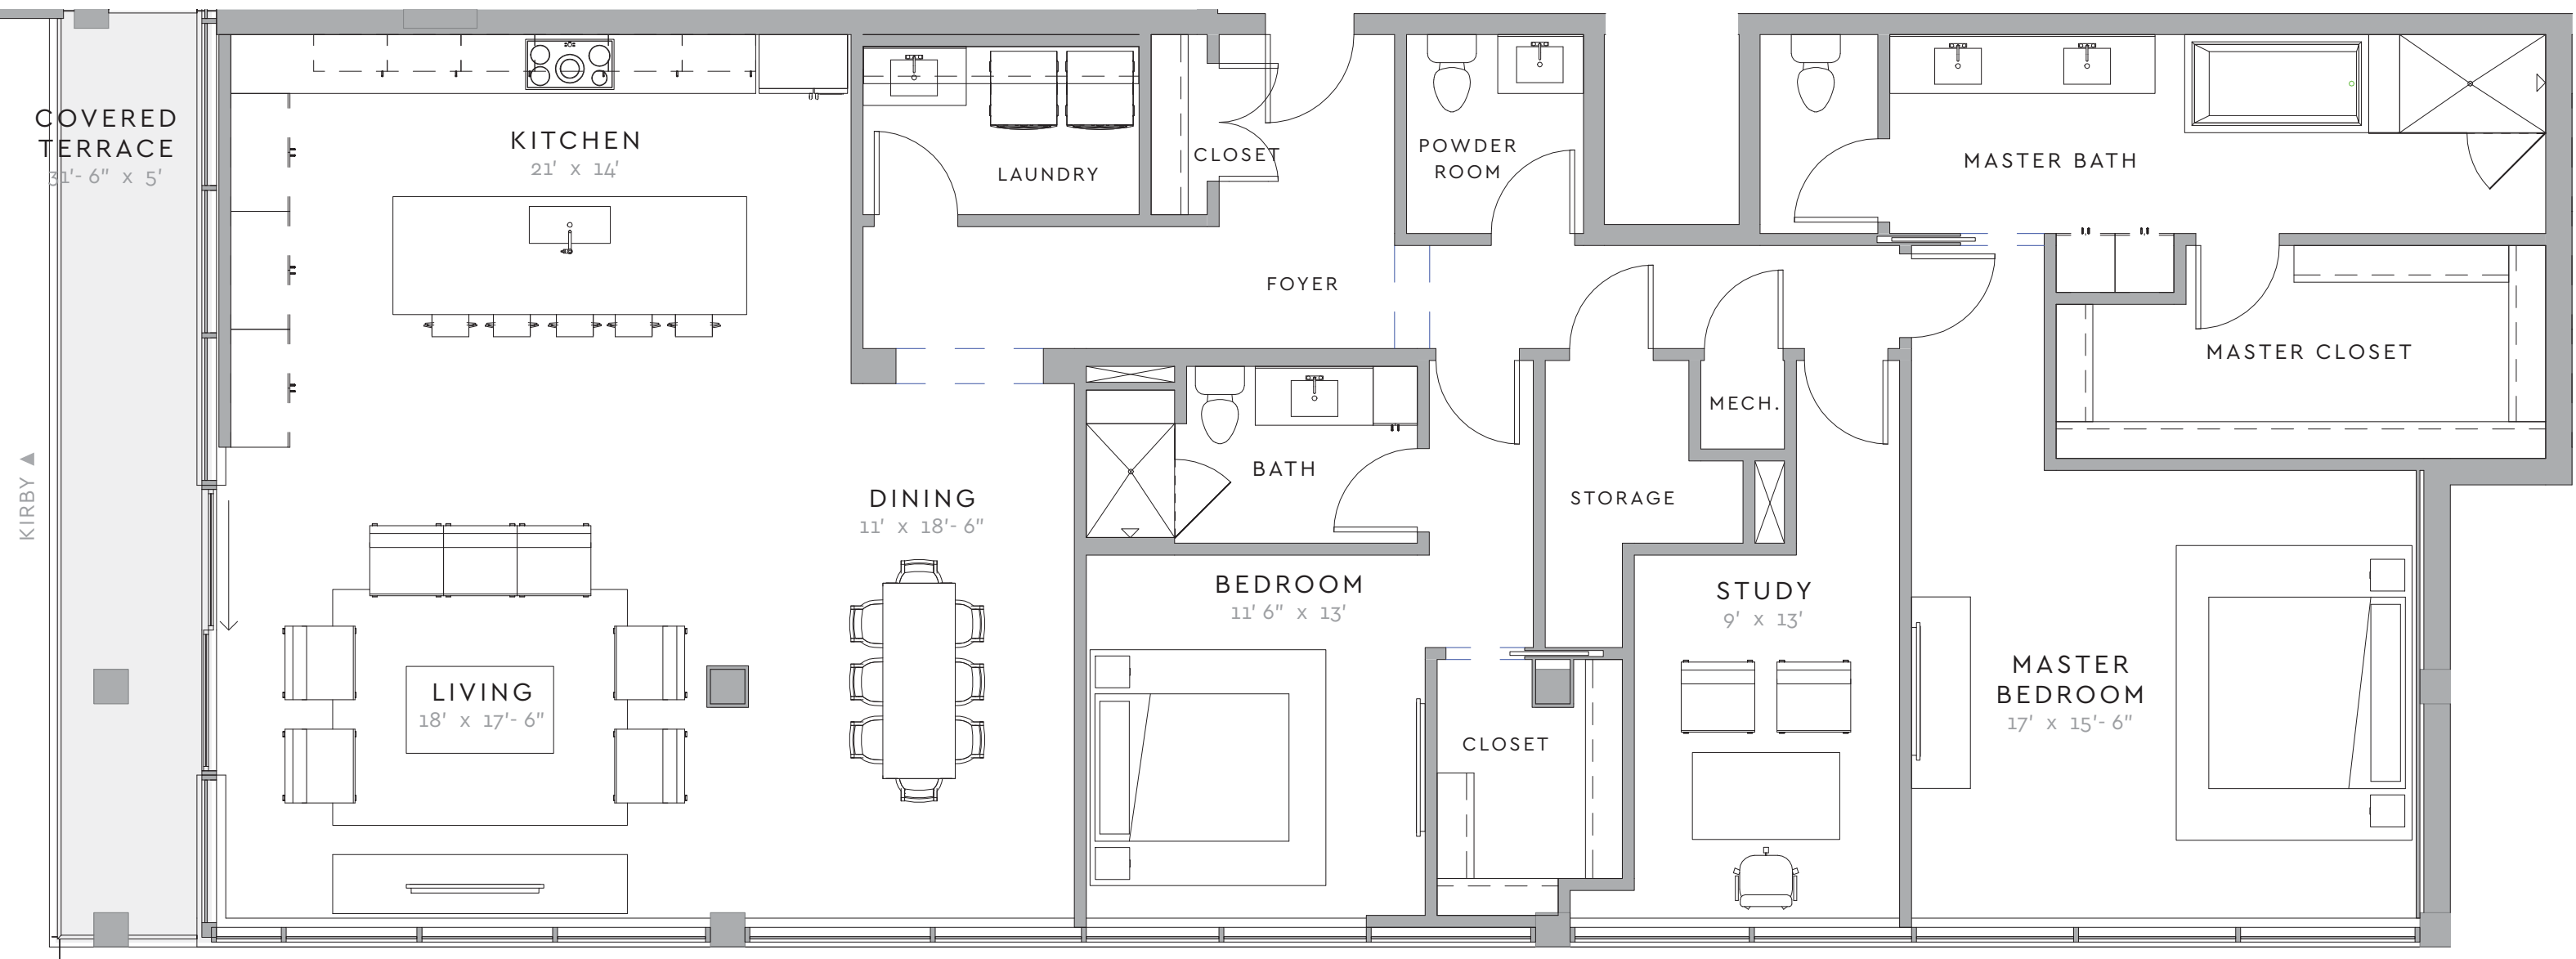

KIRBY ▲

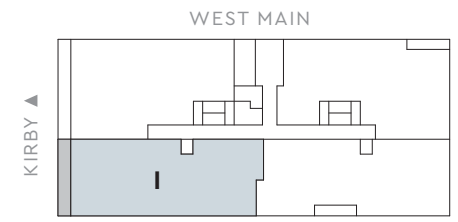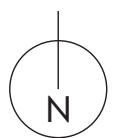

LEVEL 7


## RESIDENCE I

2 BED / 2.5 BATH  
+ STUDY

INDOOR: 2,417 SF  
TERRACE: 160 SF  
TOTAL **2,576 SF**

3/16" = 1' | Floor plans are not to scale, dimensions are approximate, and may vary from the description of the unit in the condominium declaration. Materials are based on a photographic representation and are illustrative. You should review the actual materials at the sales office prior to making your finish selections. Furnishings shown in the photographs are not included. Certain images are based on photos or digital representations and have been artistically assembled and/or retouched. Views may change based on development or other factors.



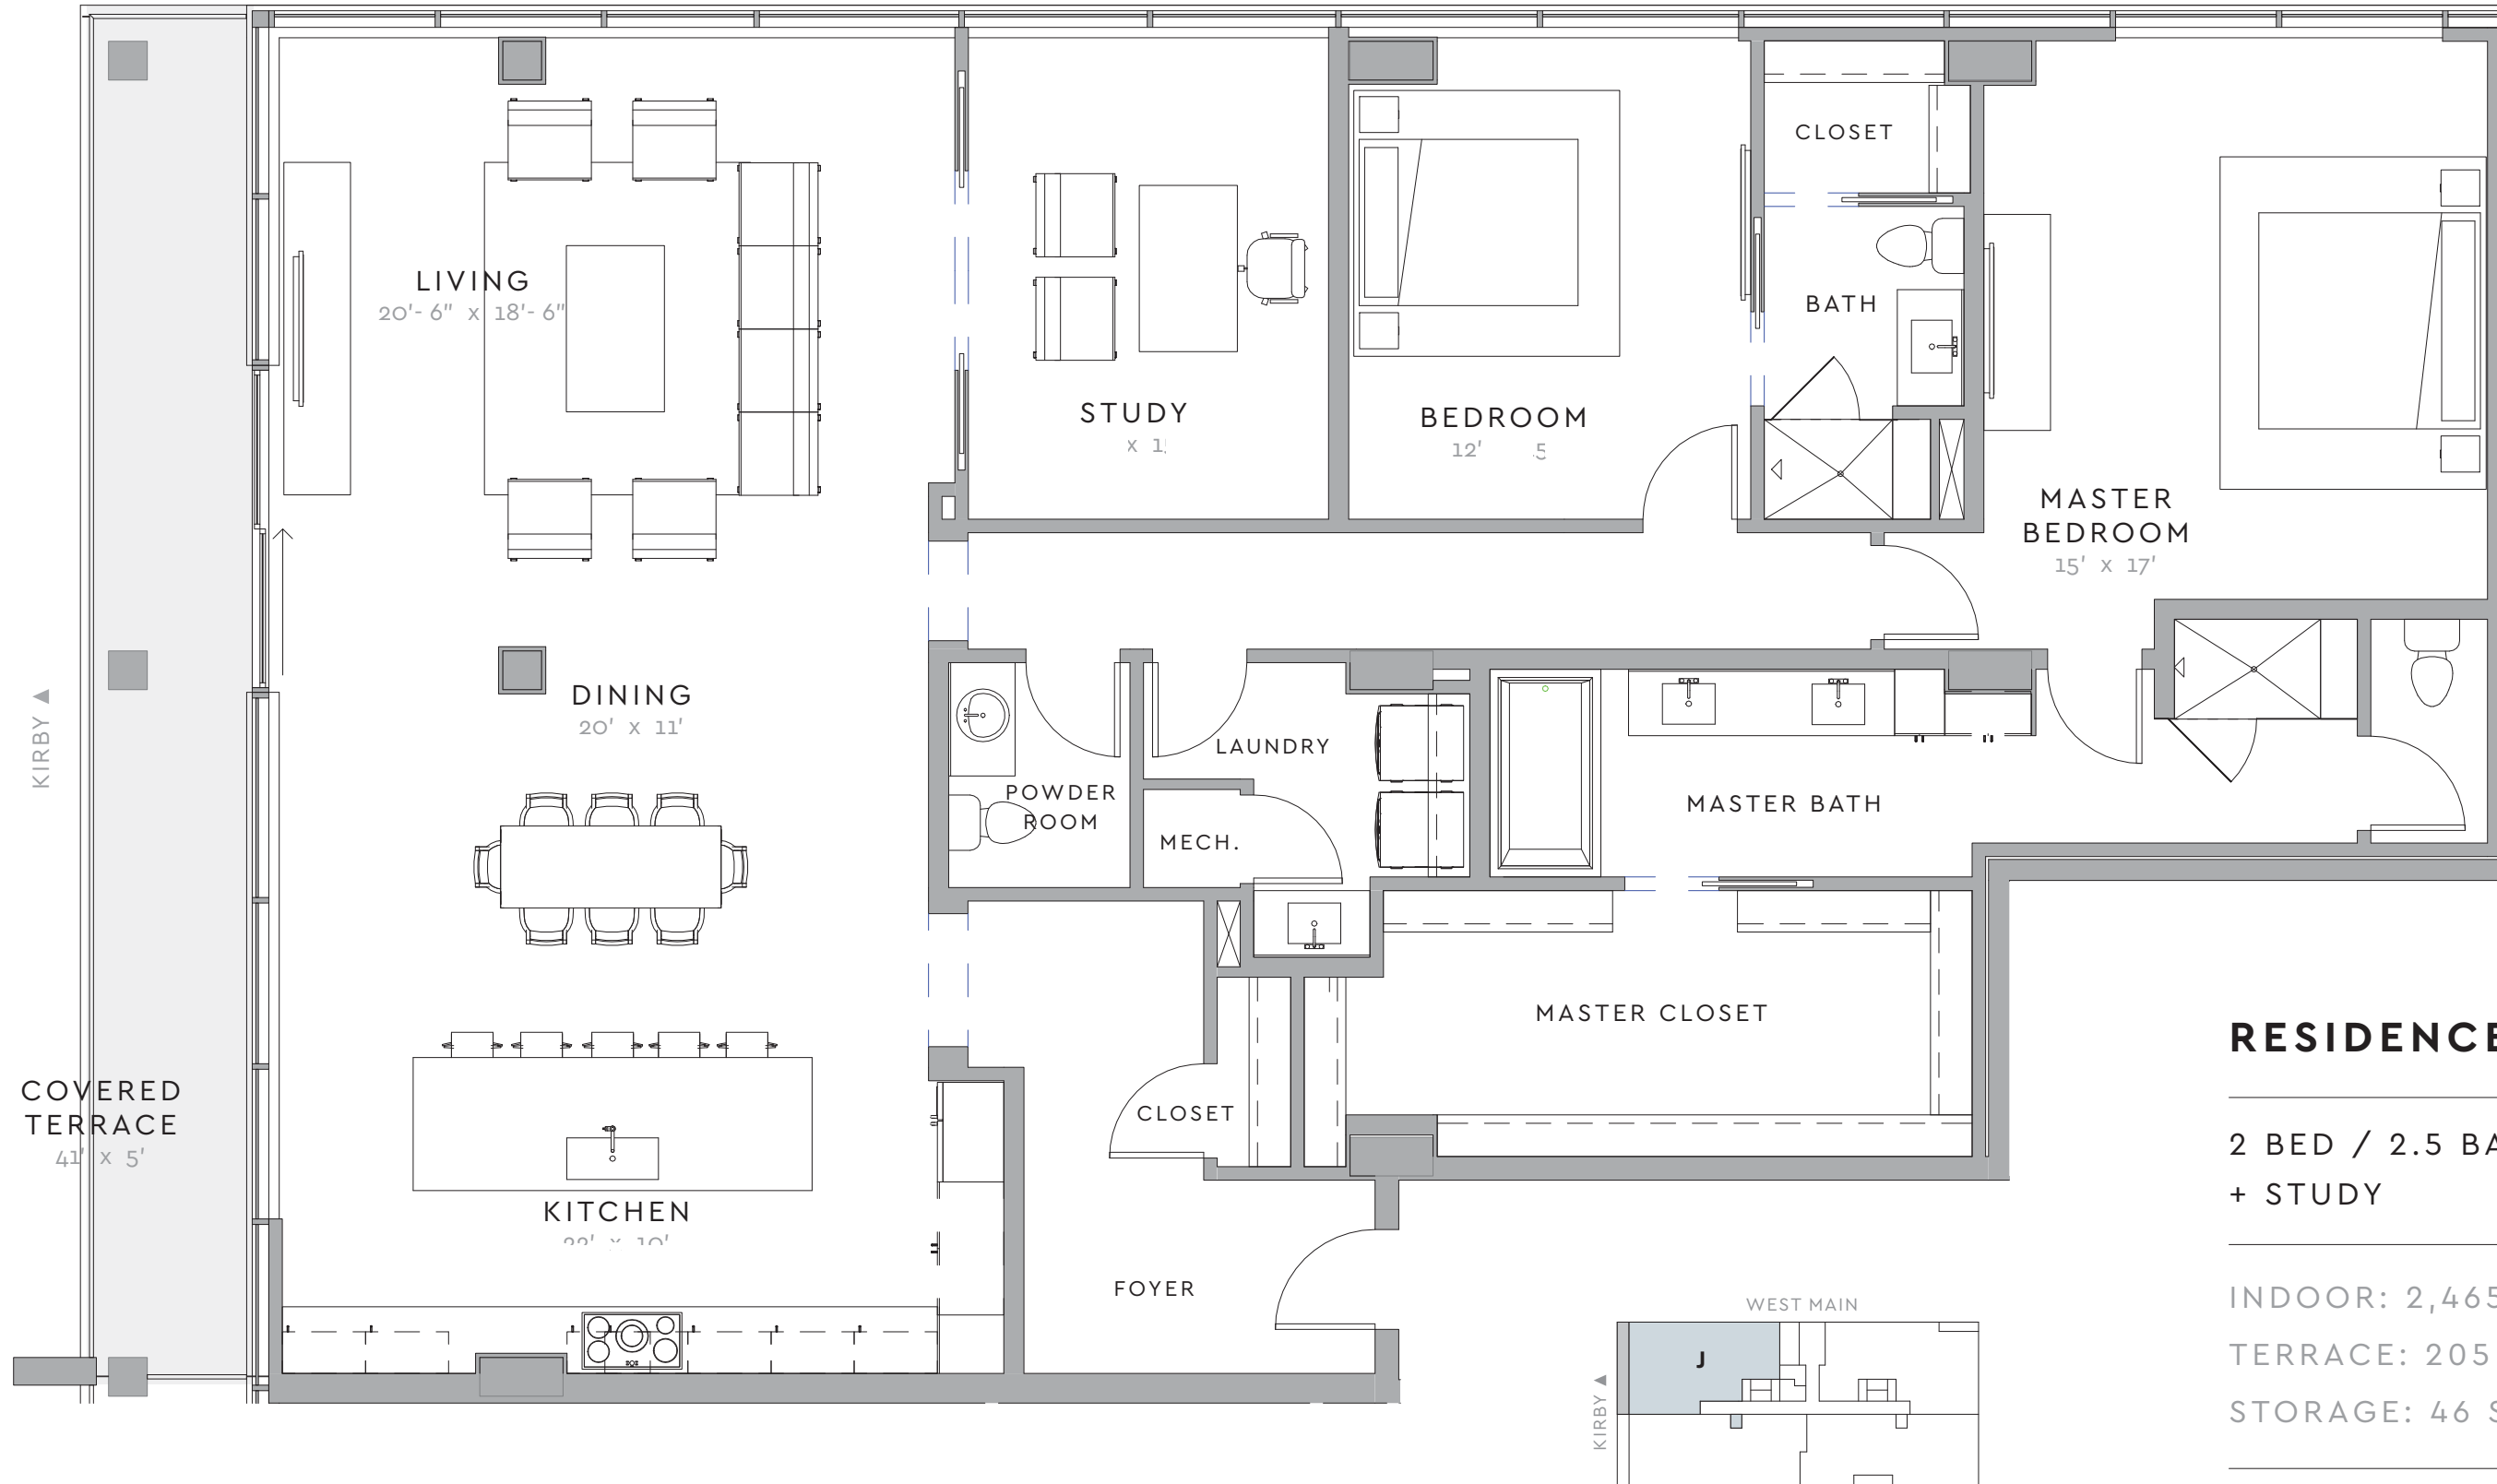


### RESIDENCE J


2 BED / 2.5 BATH  
+ STUDY

INDOOR: 2,465 SF  
TERRACE: 205 SF  
STORAGE: 46 SF

TOTAL 2,717 SF

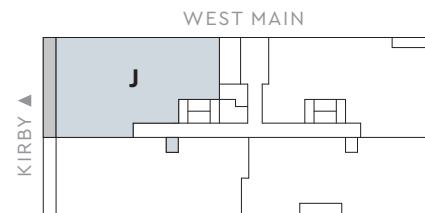


LEVEL 7

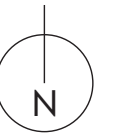



# WESTMORE

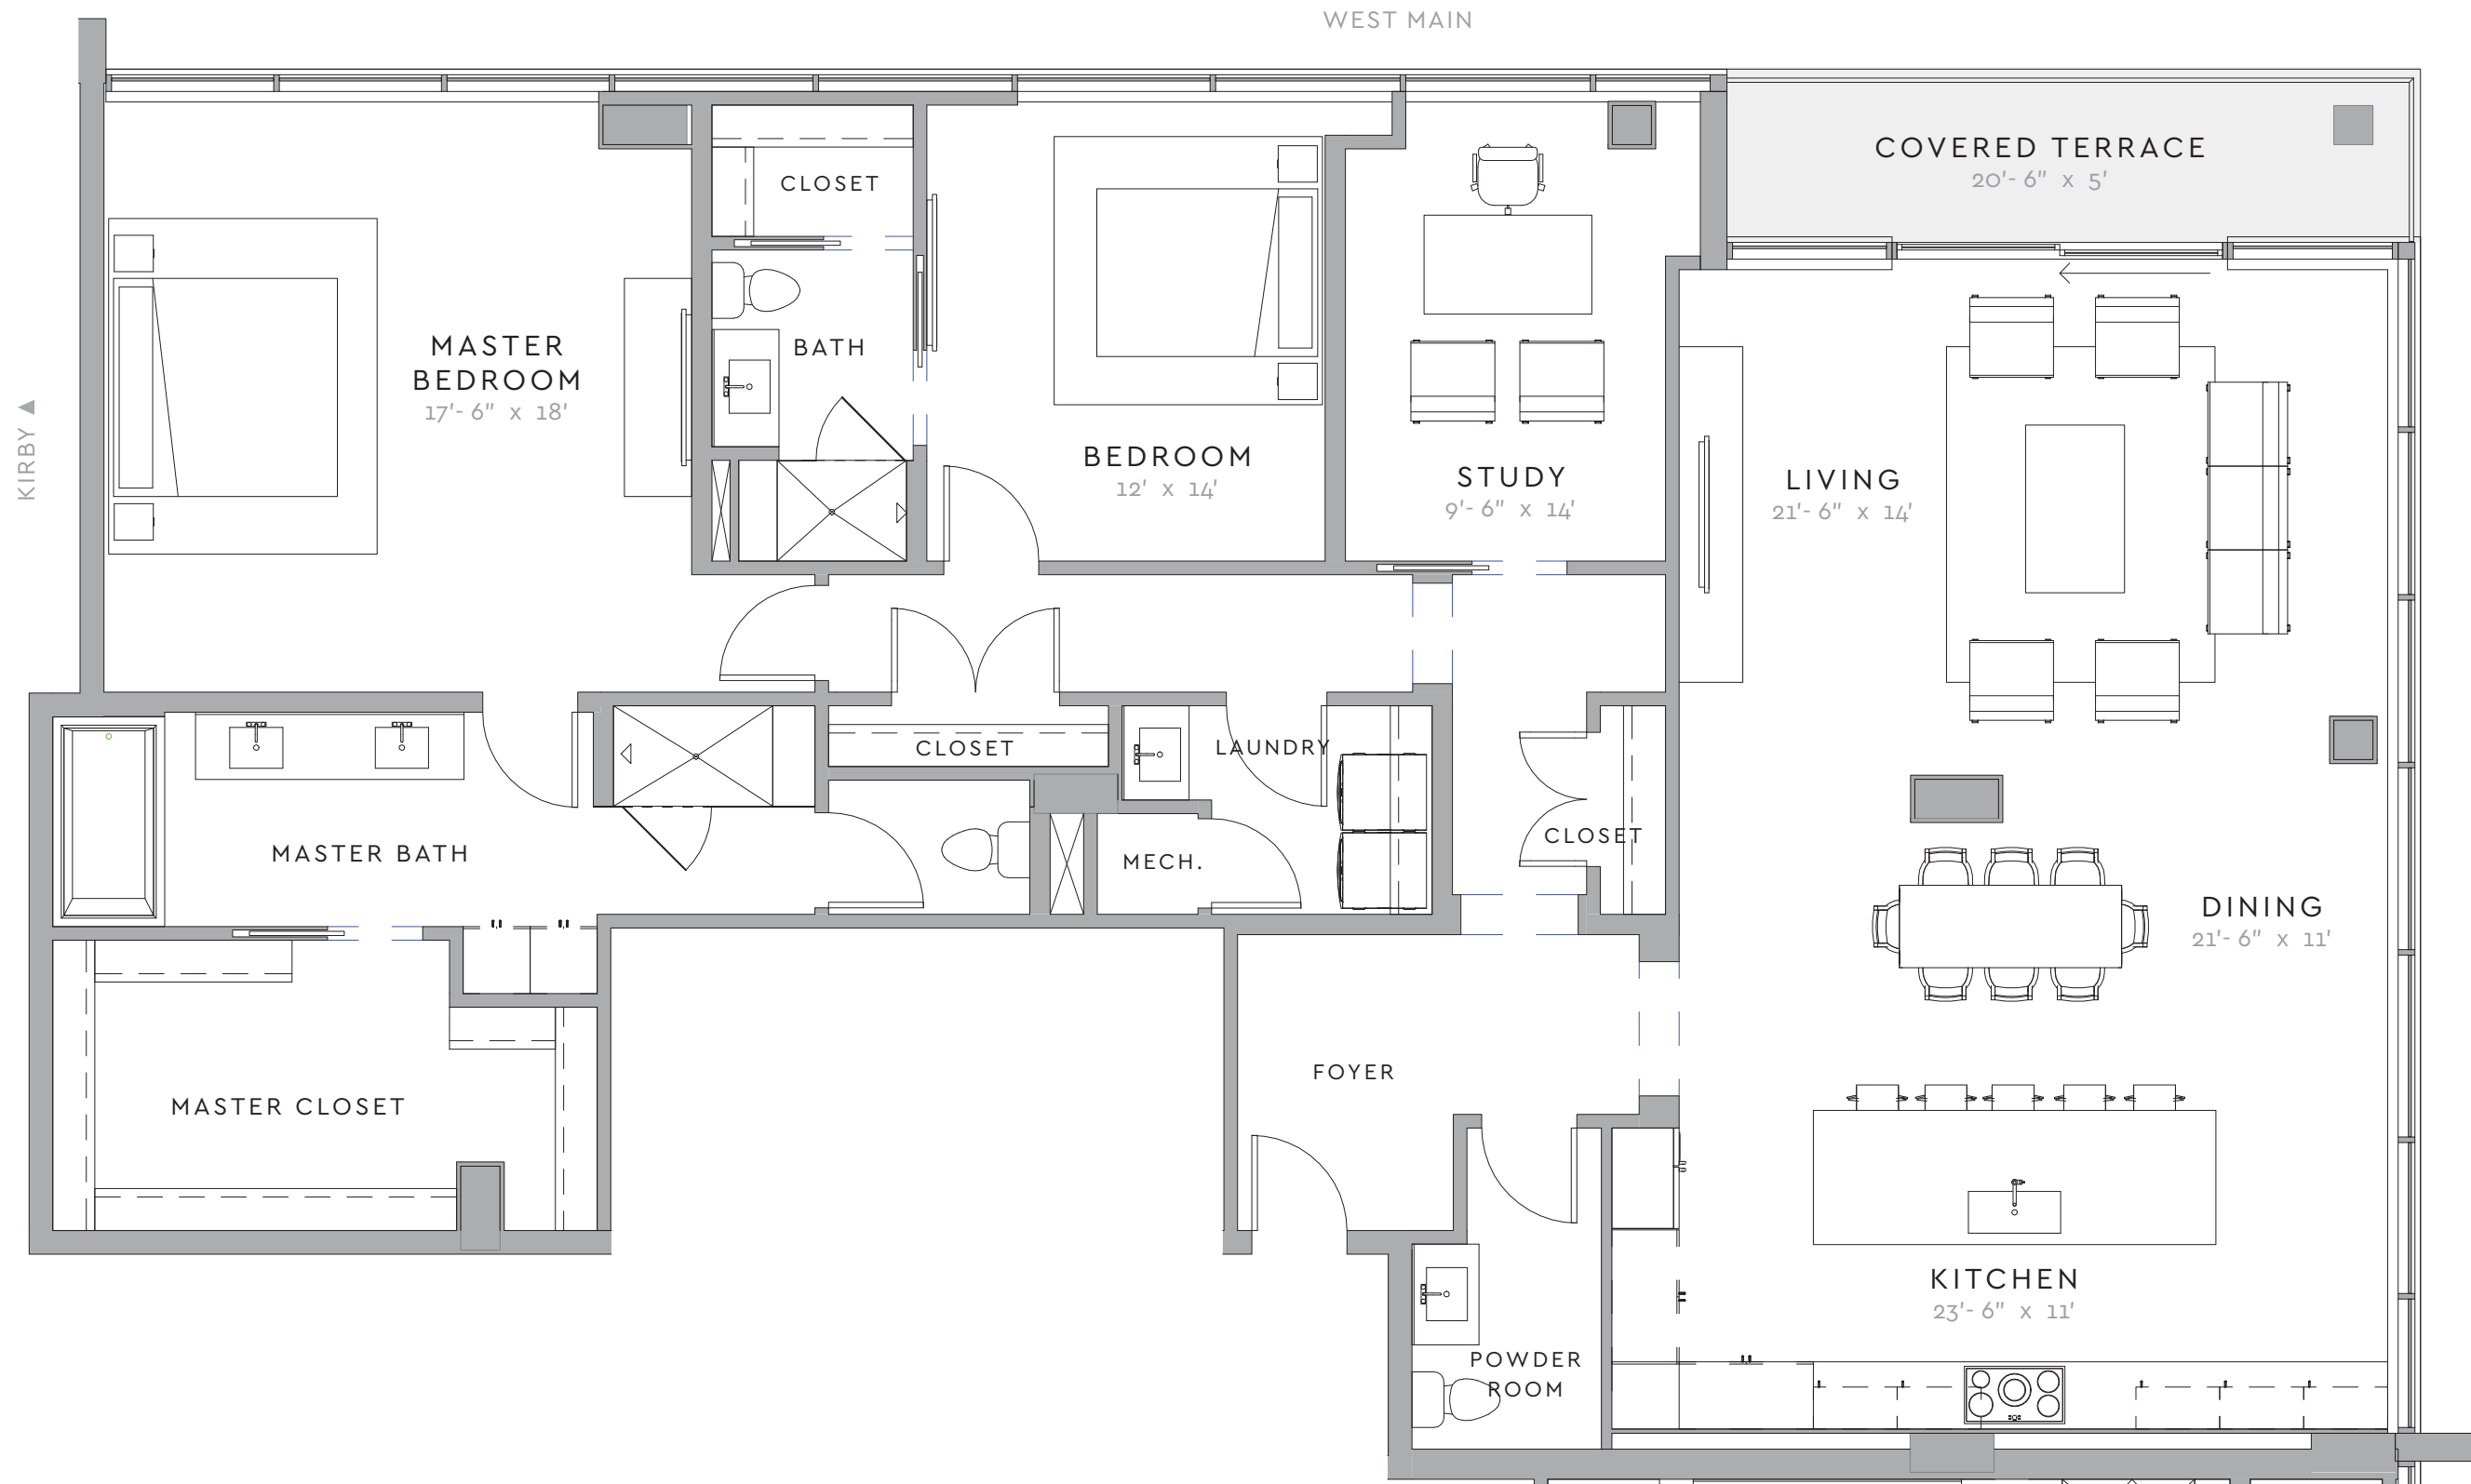


## RESIDENCE K

2 BED / 2.5 BATH  
+ STUDY

INDOOR: 2,406 SF  
TERRACE: 112 SF  
STORAGE: 48 SF

TOTAL **2,566 SF**

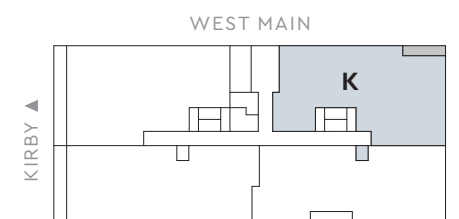

LEVEL 7

