




WESTMORE

WEST MAIN

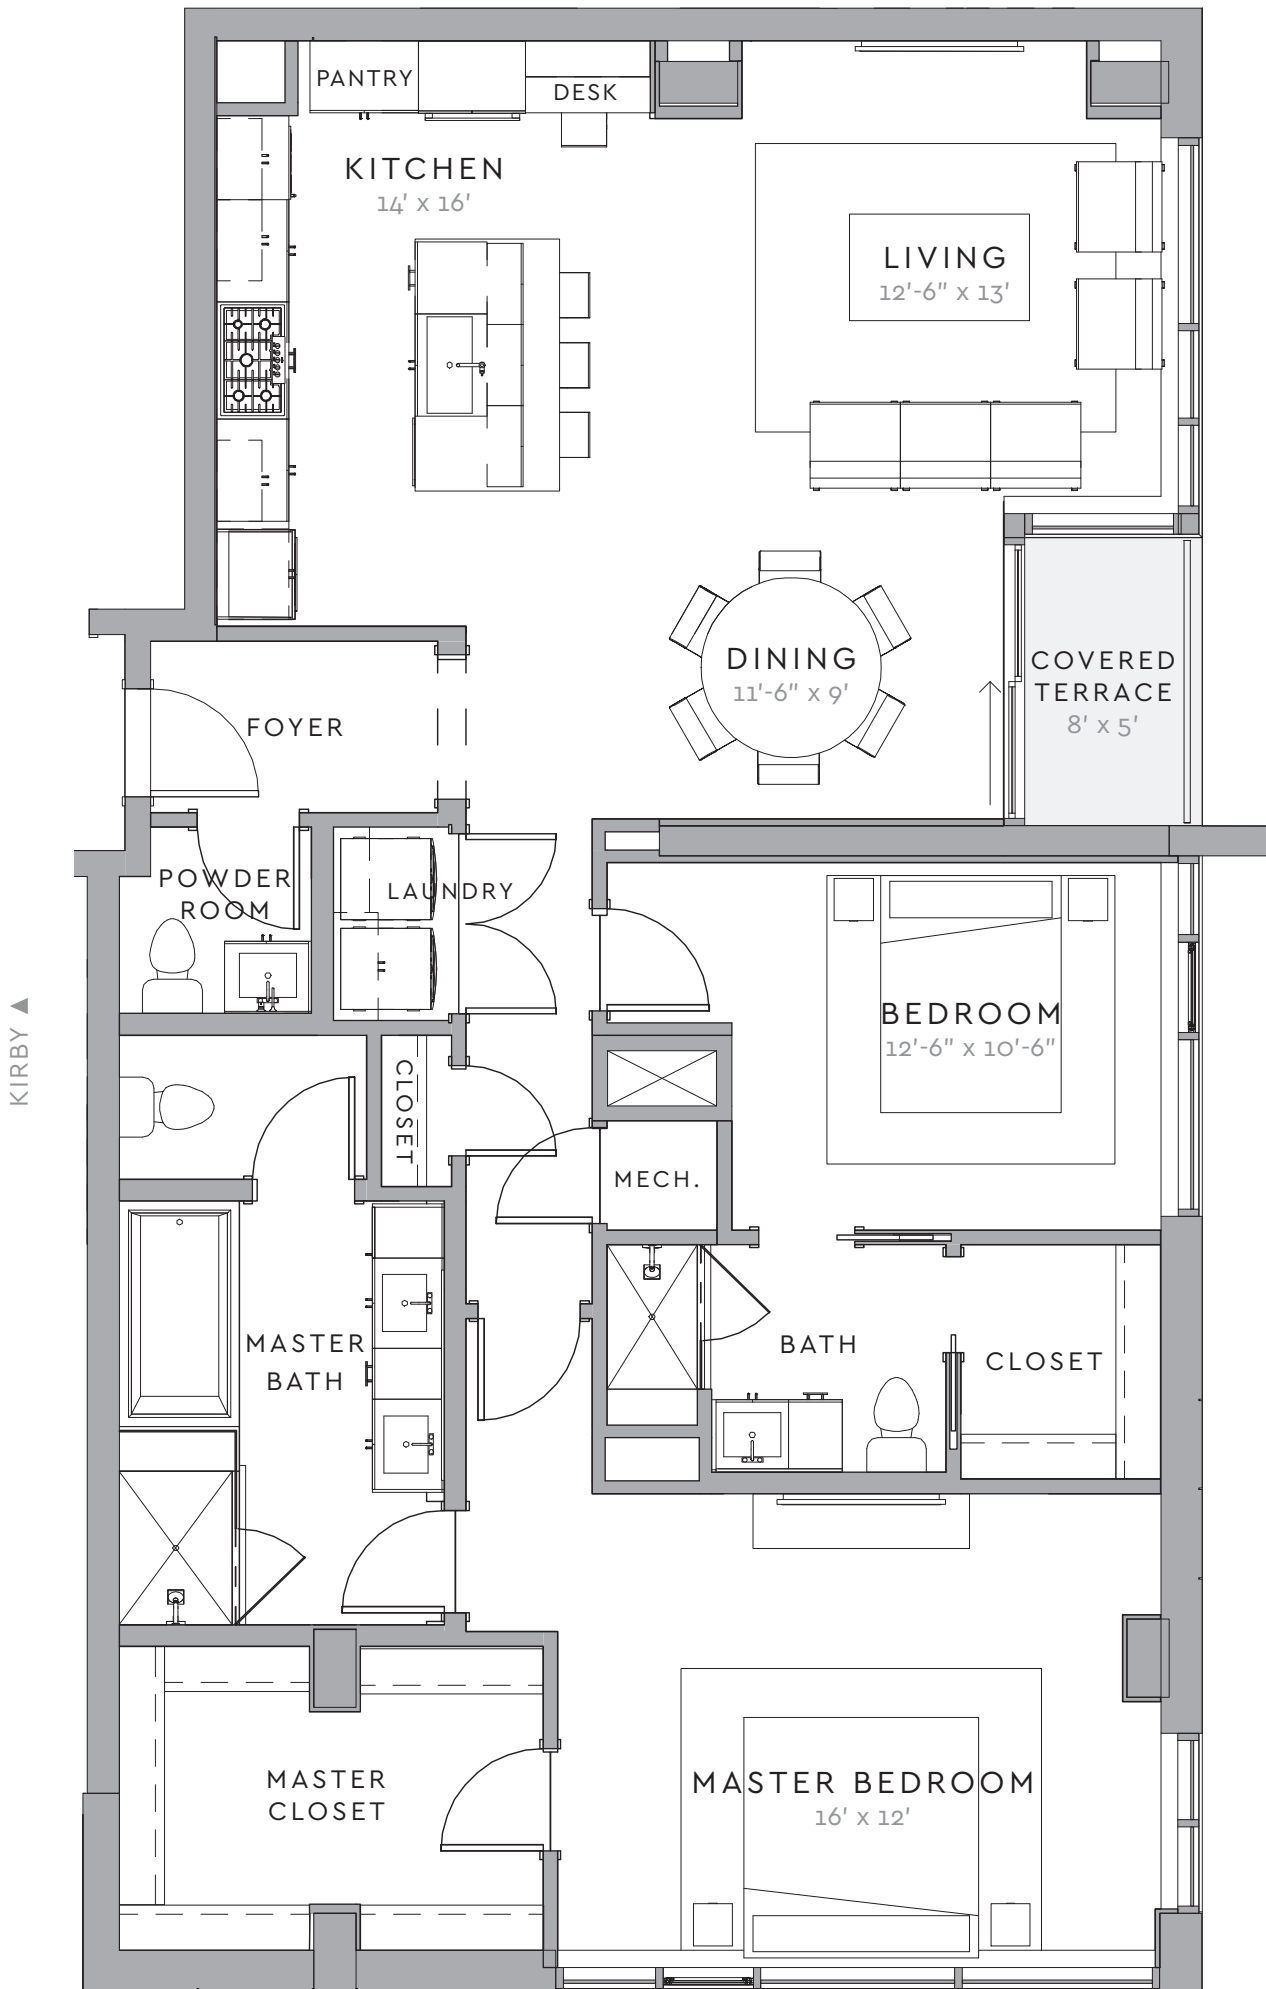

RESIDENCE A


2 BED / 2.5 BATH

INDOOR: 1,577 SF

TERRACE: 40 SF

STORAGE: 39 SF

TOTAL **1,656 SF**

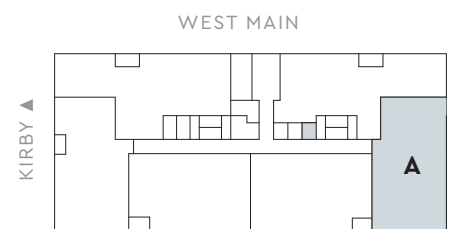


LEVELS 3-6





WESTMORE

WEST MAIN

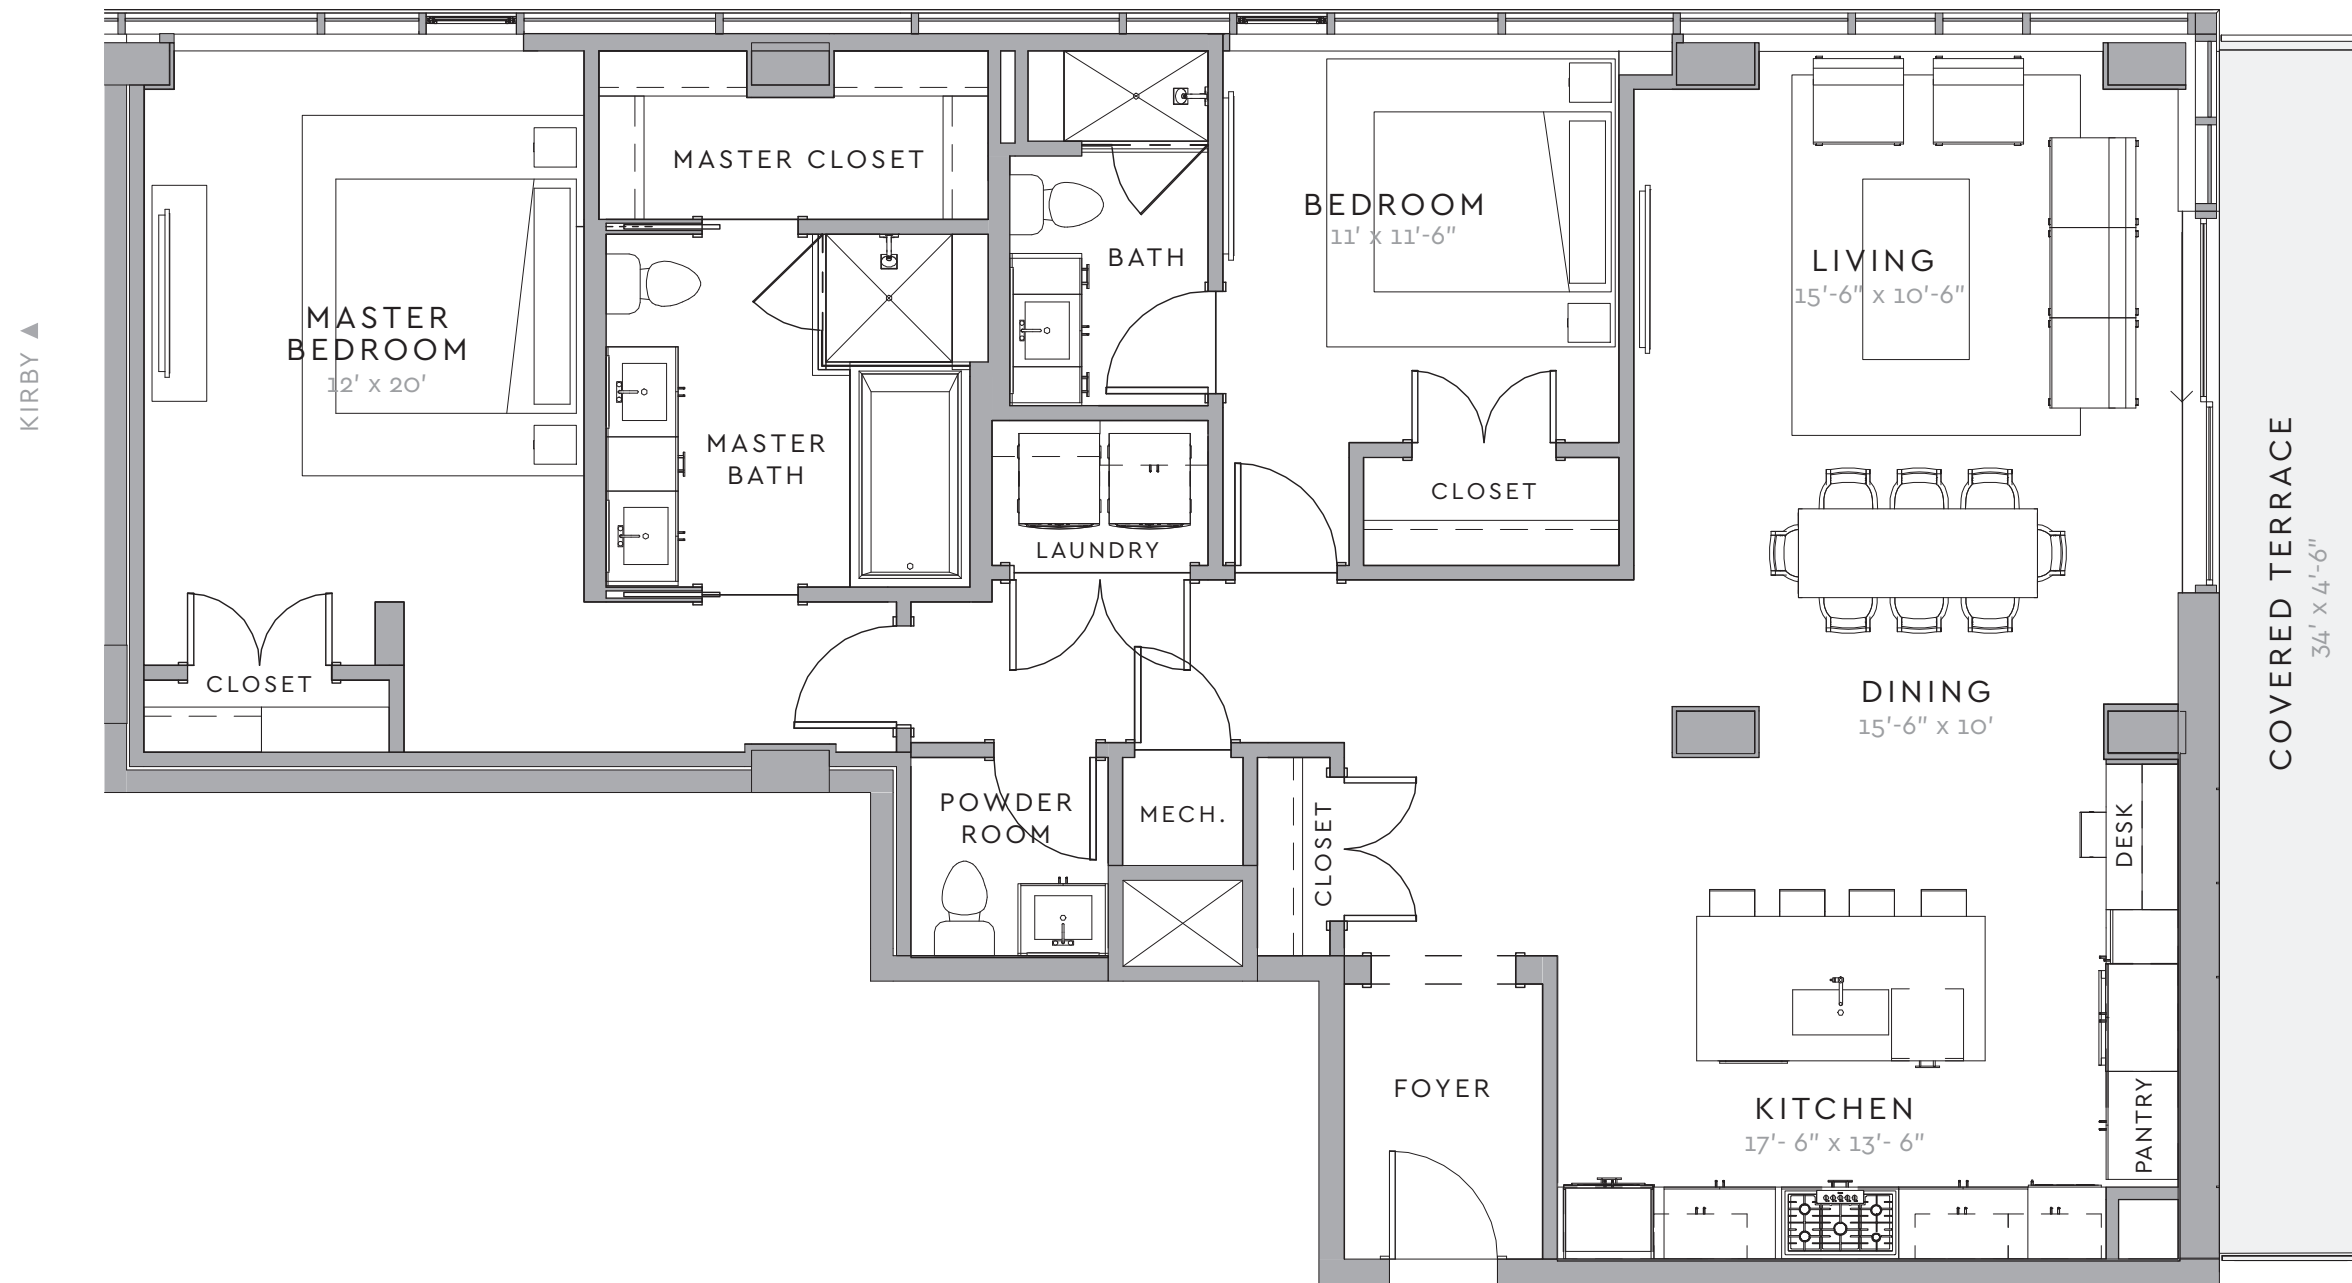

RESIDENCE A.1


2 BED / 2.5 BATH

INDOOR: 1,680 SF

TERRACE: 175 SF

STORAGE: 44 SF

TOTAL 1,899 SF

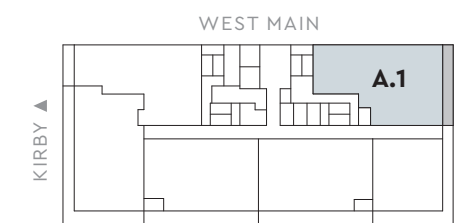

LEVEL 2





WESTMORE

RESIDENCE B.2


2 BED / 2.5 BATH

INDOOR: 1,557 SF


TERRACE: 546 SF

STORAGE: 52 SF

TOTAL **2,155 SF**

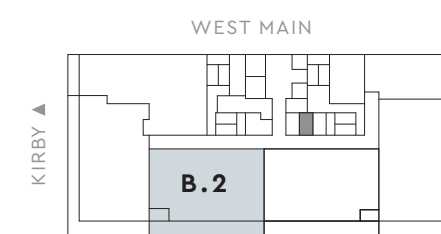

LEVEL 2

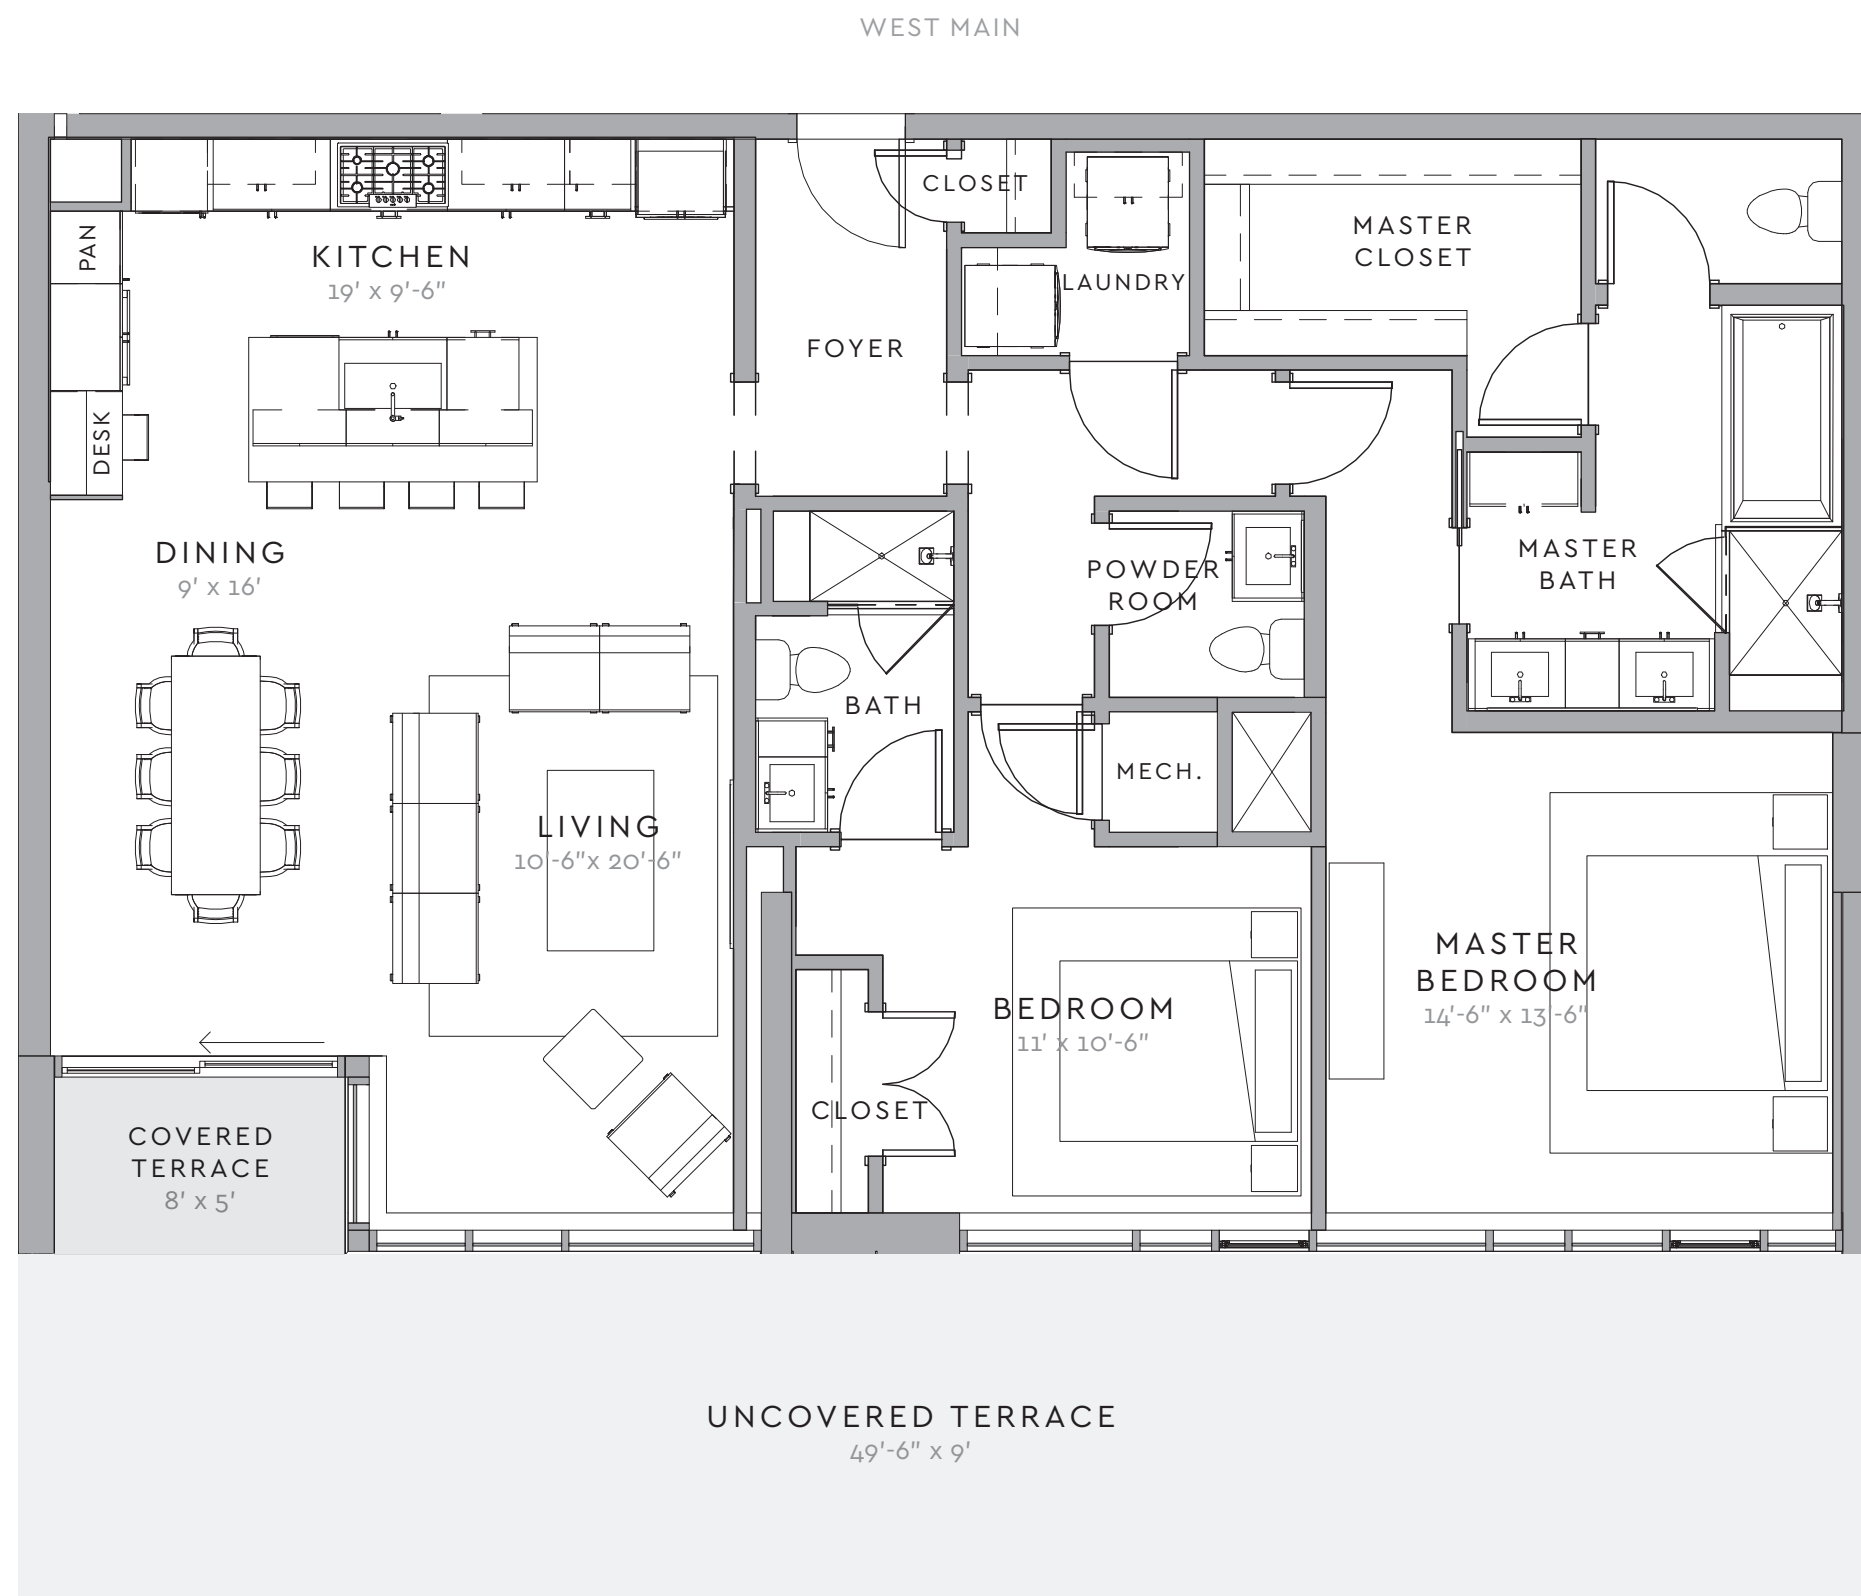


3/16" = 1' | Floor plans are not to scale, dimensions are approximate, and may vary from the description of the unit in the condominium declaration. Materials are based on a photographic representation and are illustrative. You should review the actual materials at the sales office prior to making your finish selections. Furnishings shown in the photographs are not included. Certain images are based on photos or digital representations and have been artistically assembled and/or retouched. Views may change based on development or other factors.





WESTMORE

WEST MAIN

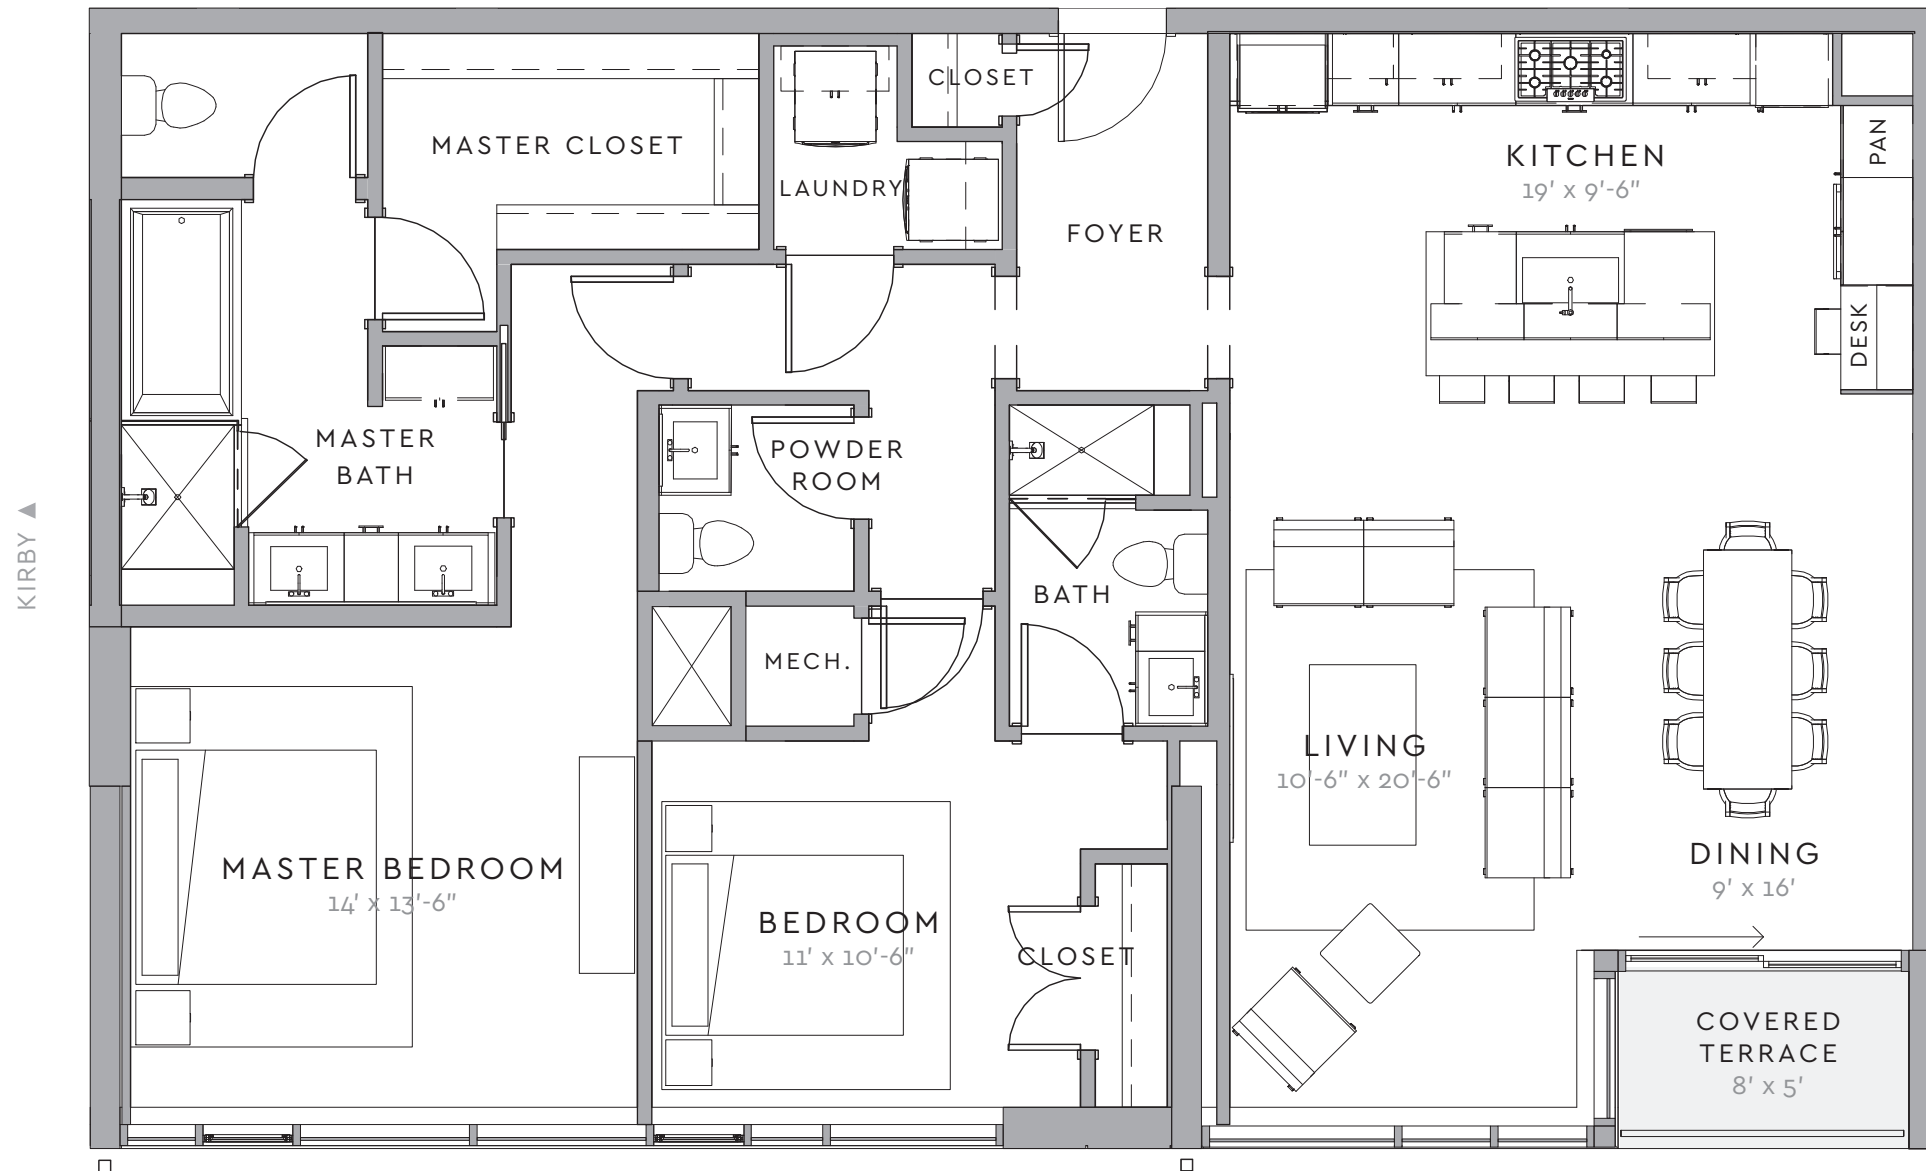

RESIDENCE B.3


2 BED / 2.5 BATH

INDOOR: 1,558 SF

TERRACE: 40 SF

STORAGE: 44 SF

TOTAL **1,642 SF**

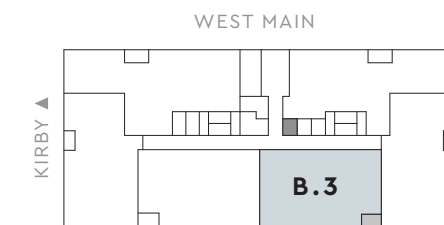


LEVEL 3-6





WESTMORE

WEST MAIN

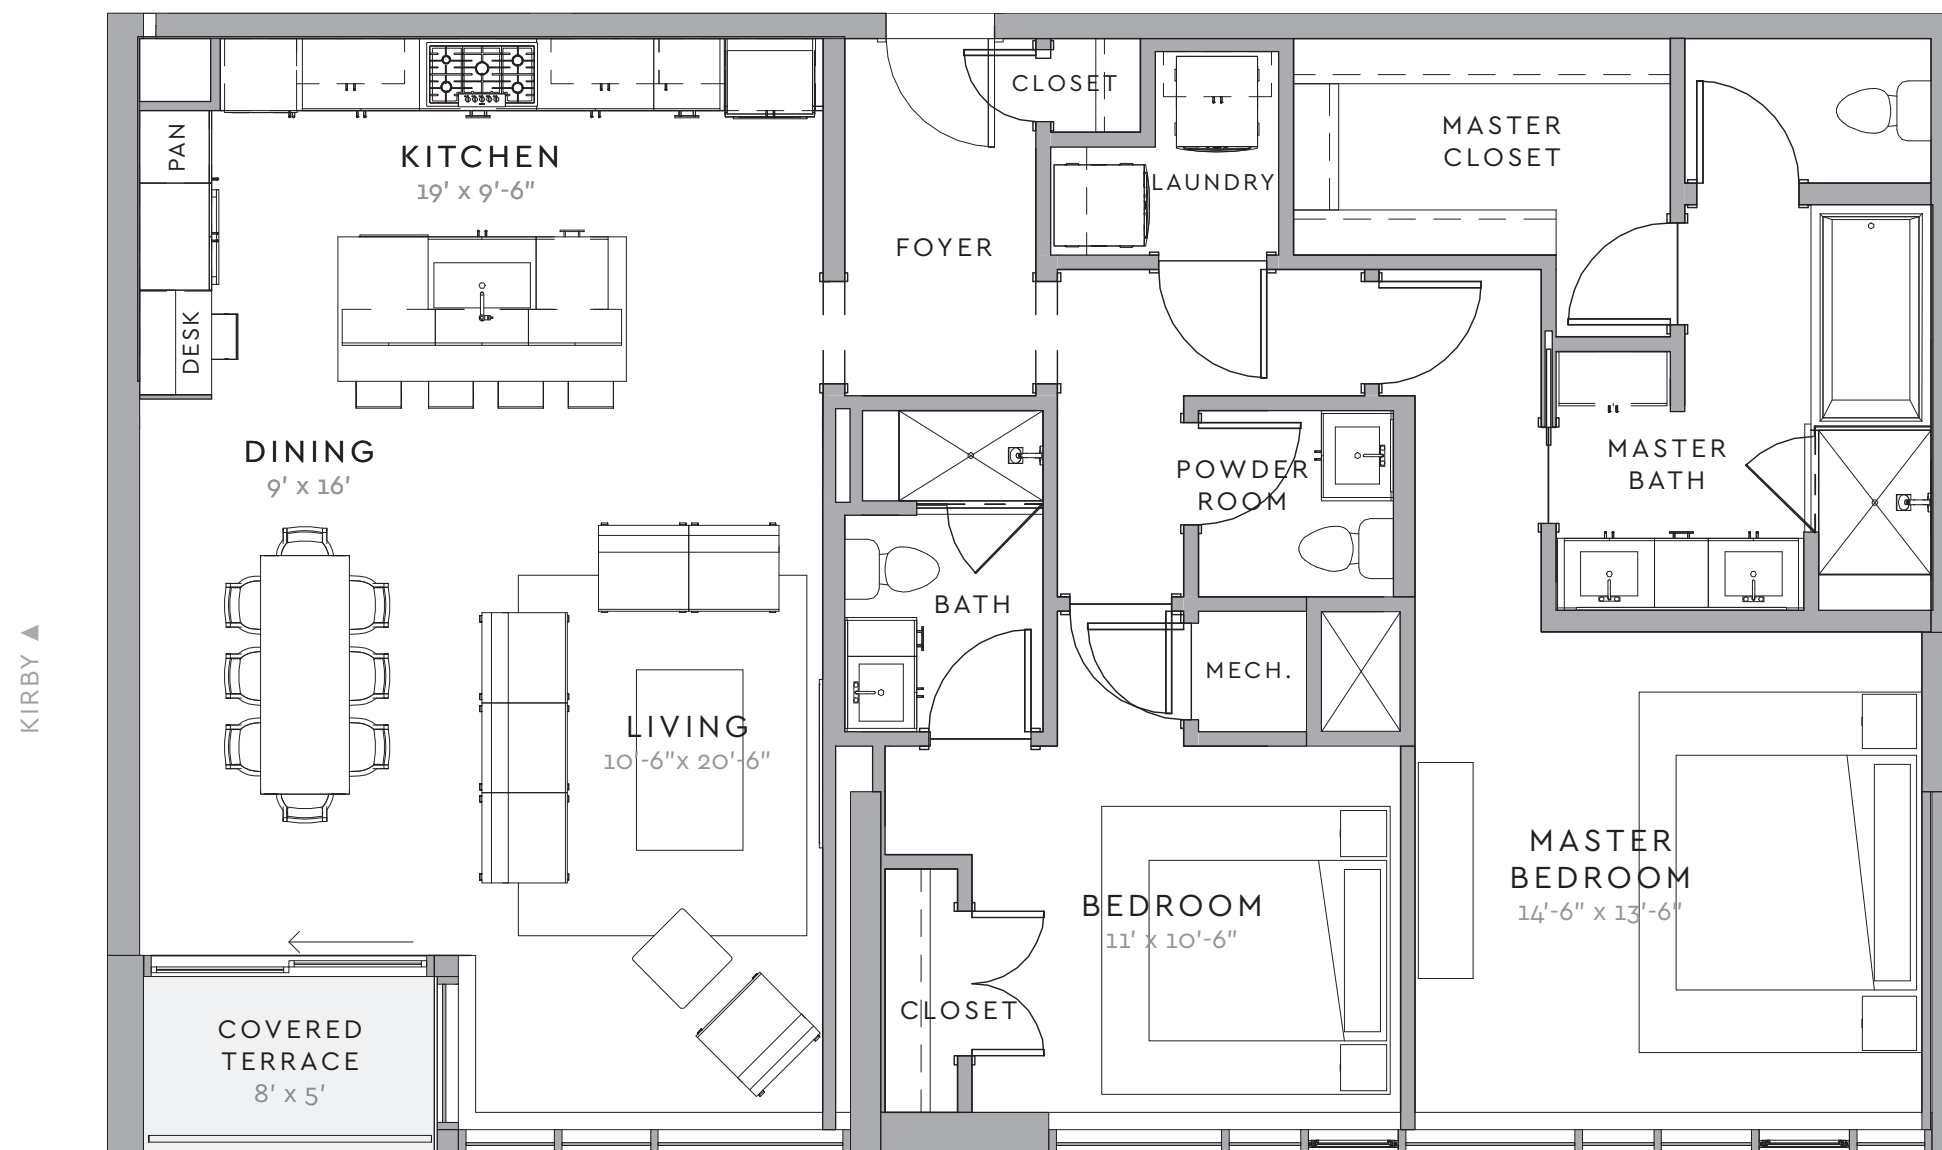

RESIDENCE B.4


2 BED / 2.5 BATH

INDOOR: 1,557 SF

TERRACE: 40 SF

STORAGE: 58 SF

TOTAL 1,655 SF

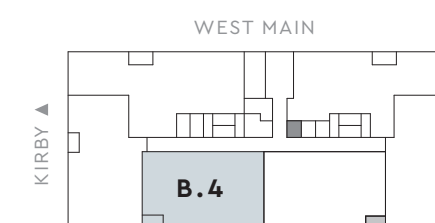

LEVEL 3-6




3/16"=1' | Floor plans are not to scale, dimensions are approximate, and may vary from the description of the unit in the condominium declaration. Materials are based on a photographic representation and are illustrative. You should review the actual materials at the sales office prior to making your finish selections. Furnishings shown in the photographs are not included. Certain images are based on photos or digital representations and have been artistically assembled and/or retouched. Views may change based on development or other factors.





WESTMORE

WEST MAIN

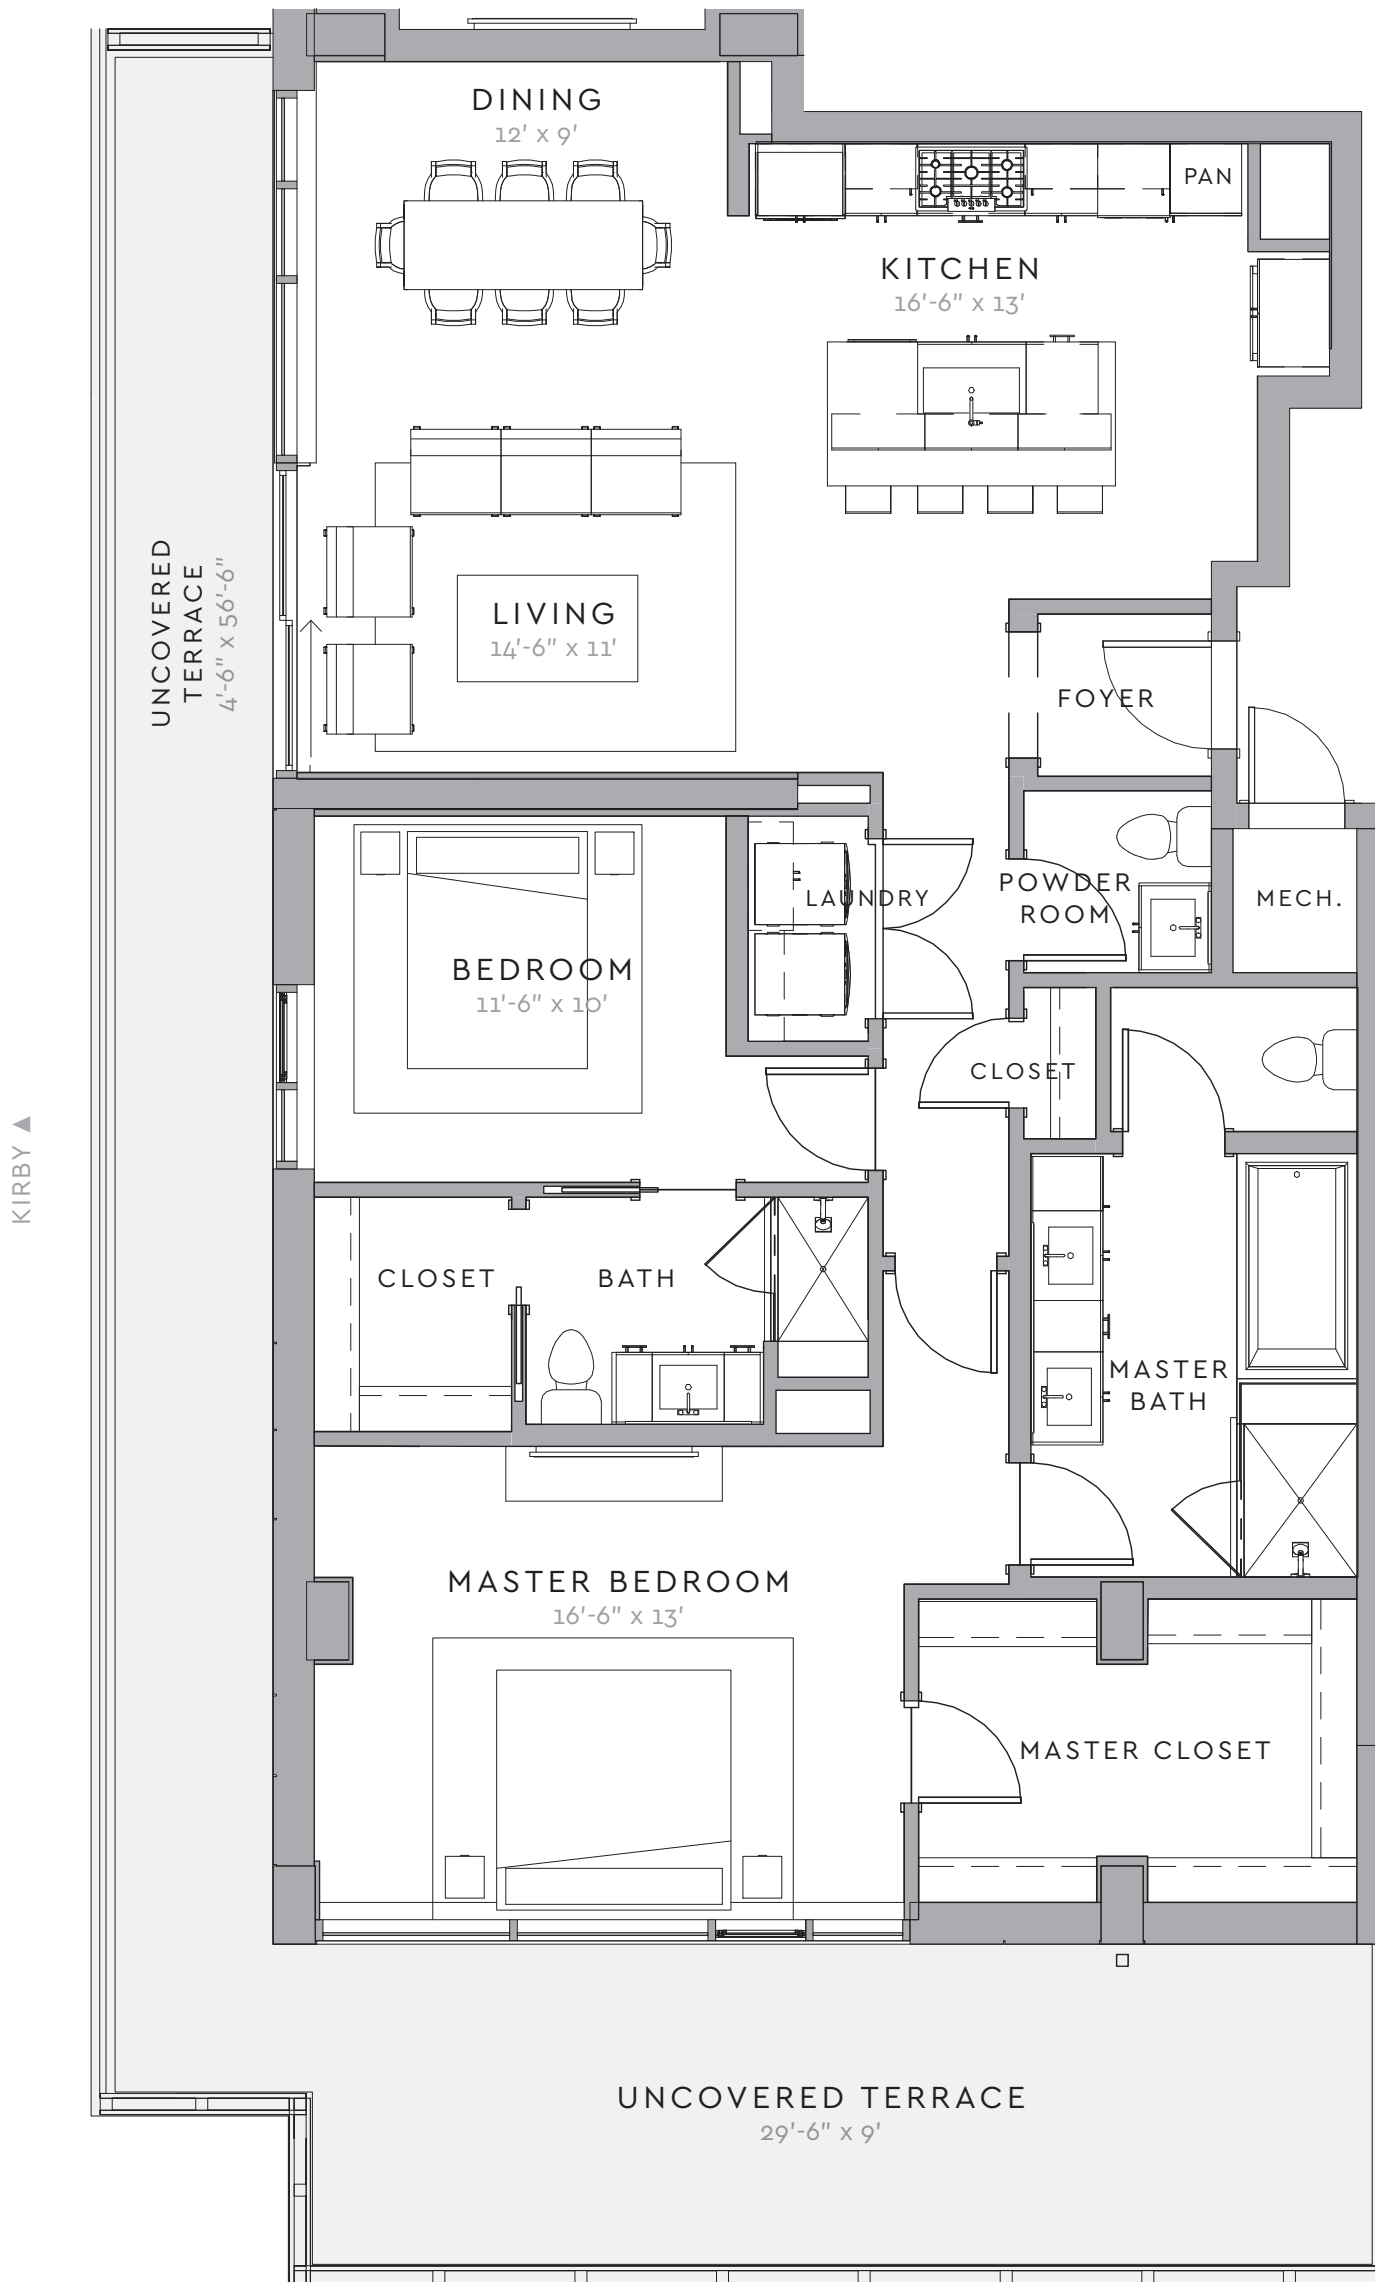

RESIDENCE C


2 BED / 2.5 BATH

INDOOR: 1,528 SF

TERRACE: 624 SF

STORAGE: 57 SF

TOTAL 2,209 SF

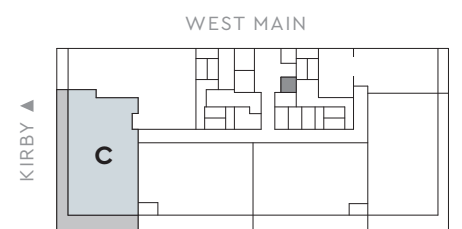

LEVEL 2


2323 W MAIN | HOUSTON, TEXAS 77098 | CALL OR TEXT 713.600.5096 | WestmoreHouston.com





WESTMORE

WEST MAIN

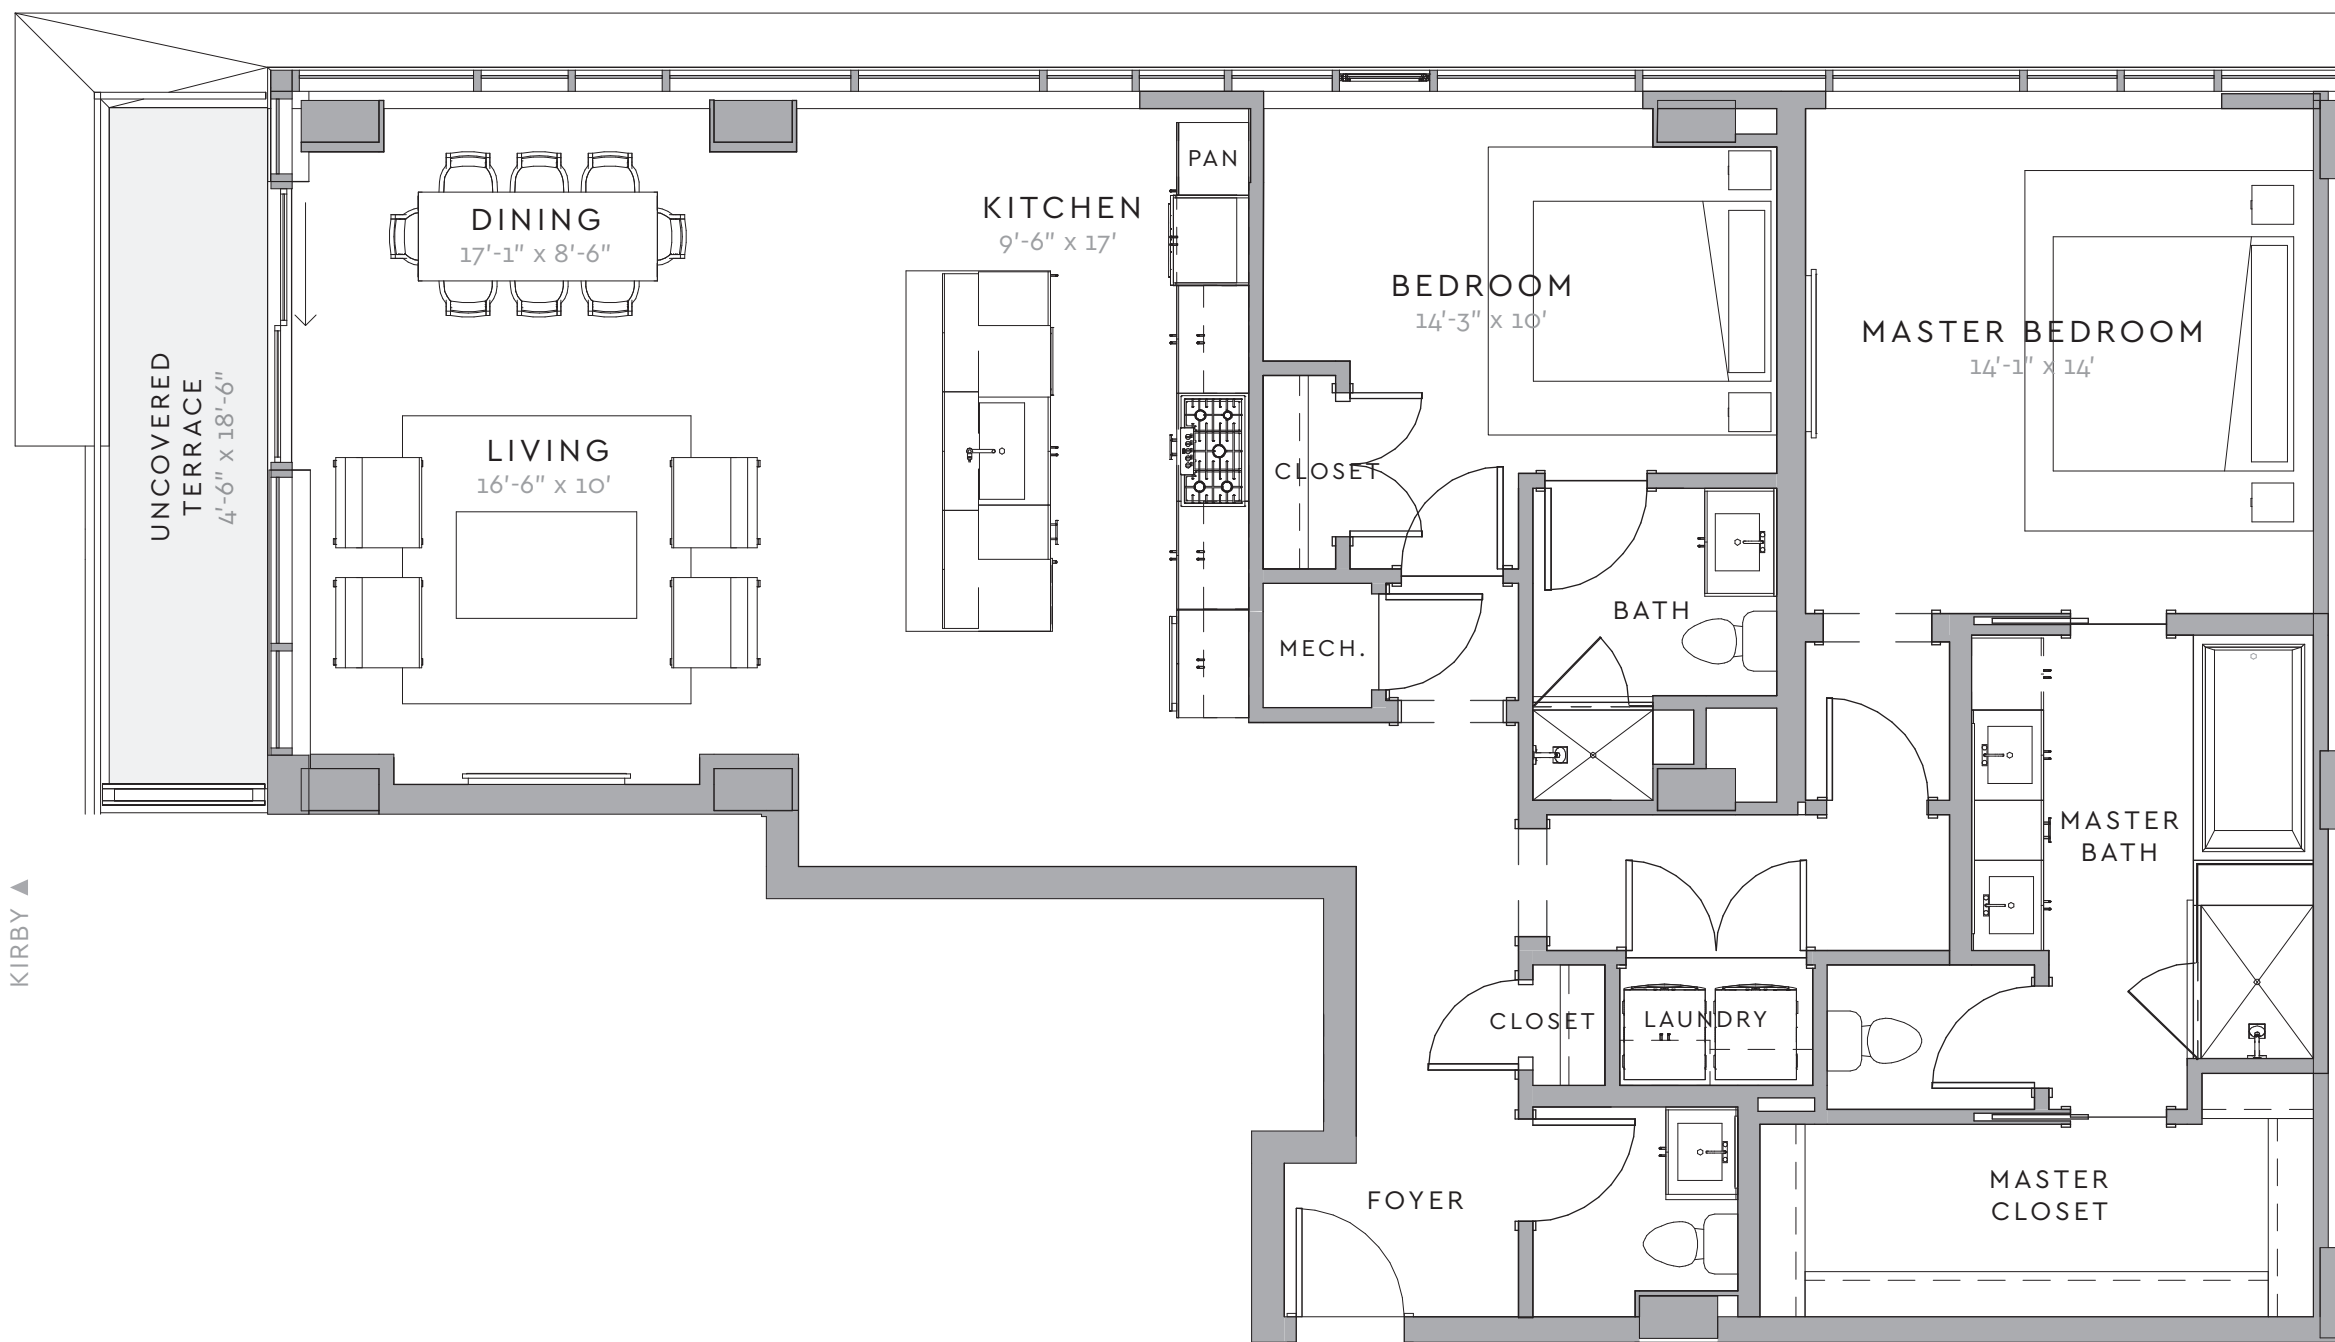


RESIDENCE D


2 BED / 2.5 BATH

INDOOR: 1,655 SF
 TERRACE: 112 SF
 STORAGE: 83 SF

TOTAL 1,850 SF

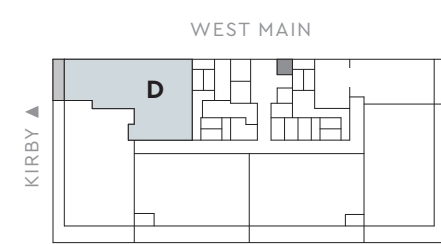

LEVEL 2

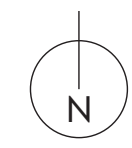


3/16" = 1' | Floor plans are not to scale, dimensions are approximate, and may vary from the description of the unit in the condominium declaration. Materials are based on a photographic representation and are illustrative. You should review the actual materials at the sales office prior to making your finish selections. Furnishings shown in the photographs are not included. Certain images are based on photos or digital representations and have been artistically assembled and/or retouched. Views may change based on development or other factors.





WESTMORE

WEST MAIN

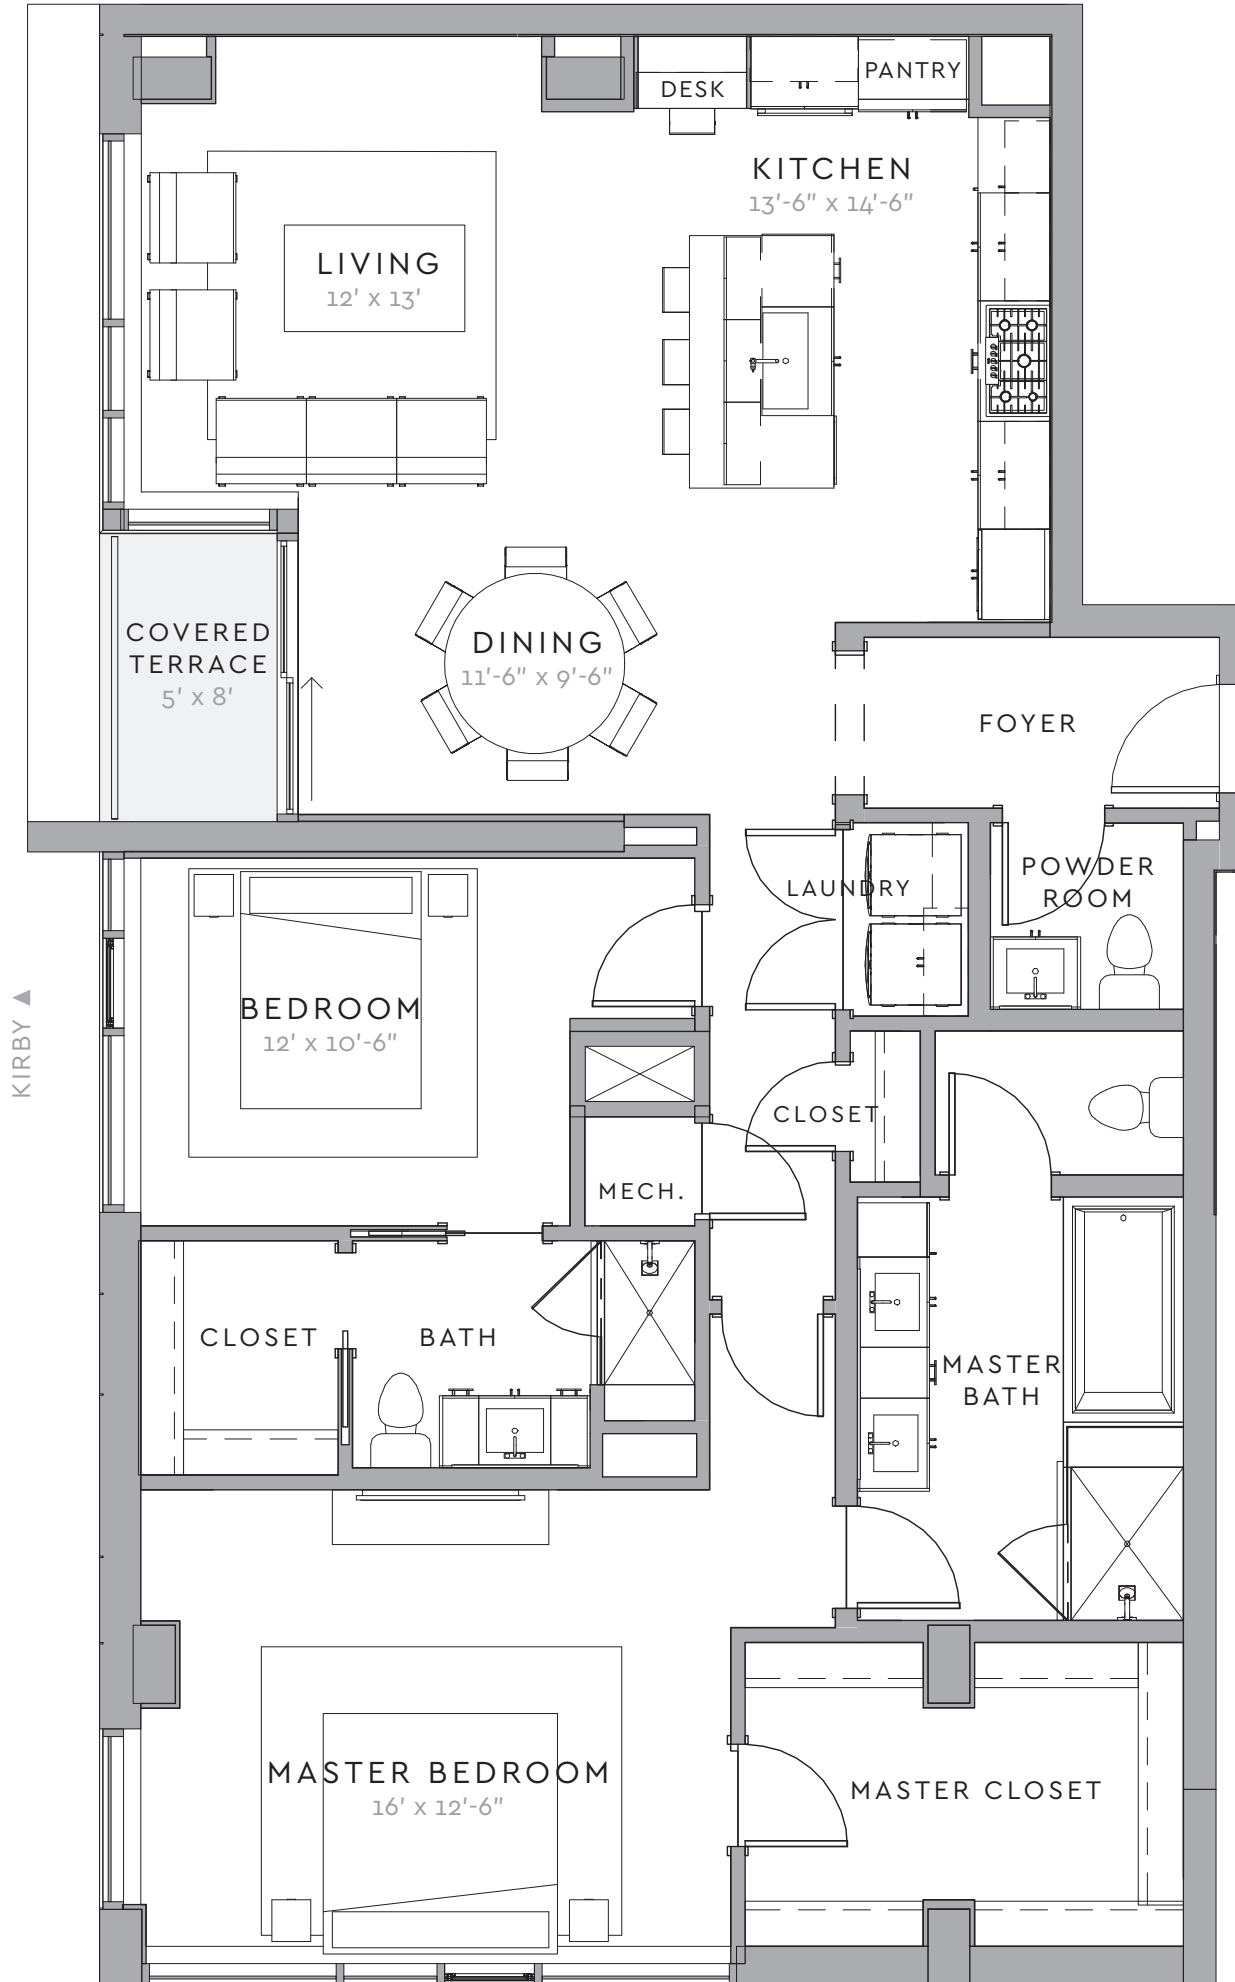

RESIDENCE E


2 BED / 2.5 BATH

INDOOR: 1,574 SF

TERRACE: 40 SF

STORAGE: 58 SF

TOTAL 1,672 SF

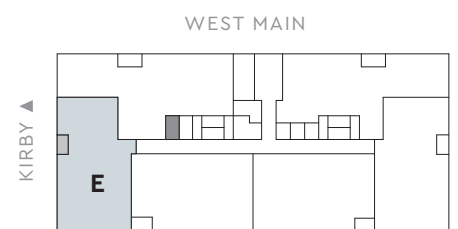


LEVELS 3-6





WESTMORE

WEST MAIN

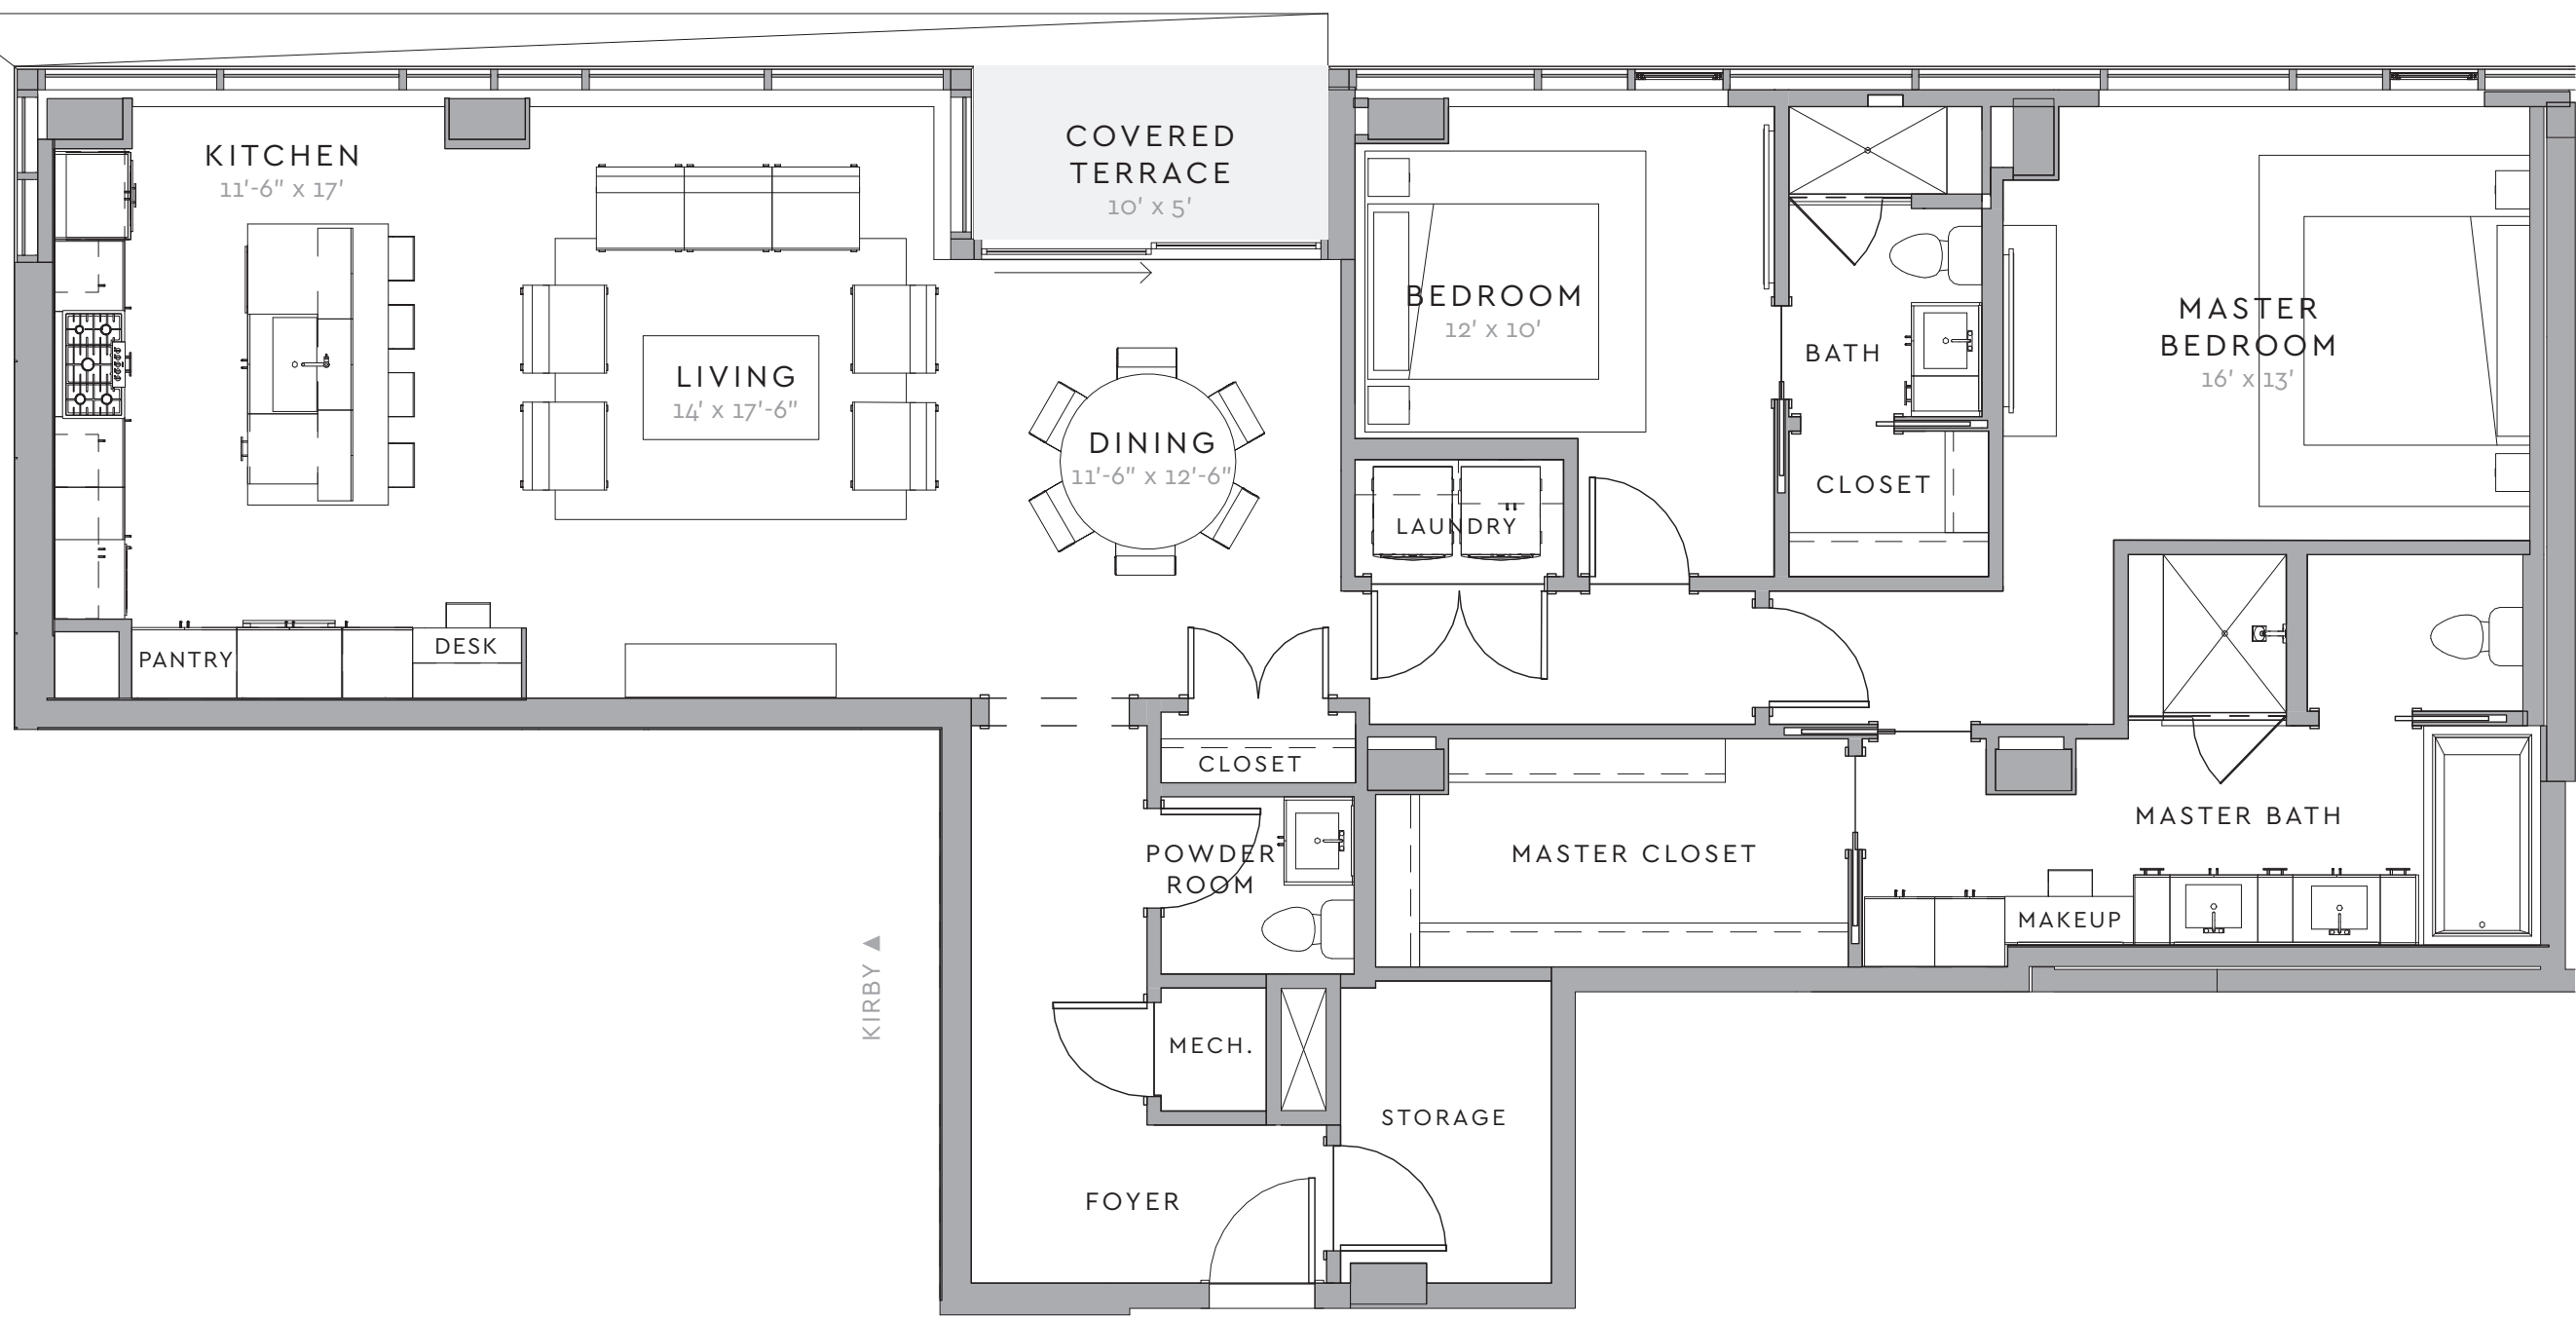

RESIDENCE F


2 BED / 2.5 BATH

INDOOR: 1,826 SF

TERRACE: 50 SF


TOTAL 1,876 SF

WEST MAIN

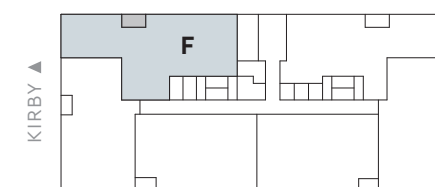

LEVEL 3-6

KIRBY ▲

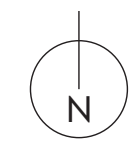


3/16" = 1' | Floor plans are not to scale, dimensions are approximate, and may vary from the description of the unit in the condominium declaration. Materials are based on a photographic representation and are illustrative. You should review the actual materials at the sales office prior to making your finish selections. Furnishings shown in the photographs are not included. Certain images are based on photos or digital representations and have been artistically assembled and/or retouched. Views may change based on development or other factors.





WESTMORE

WEST MAIN

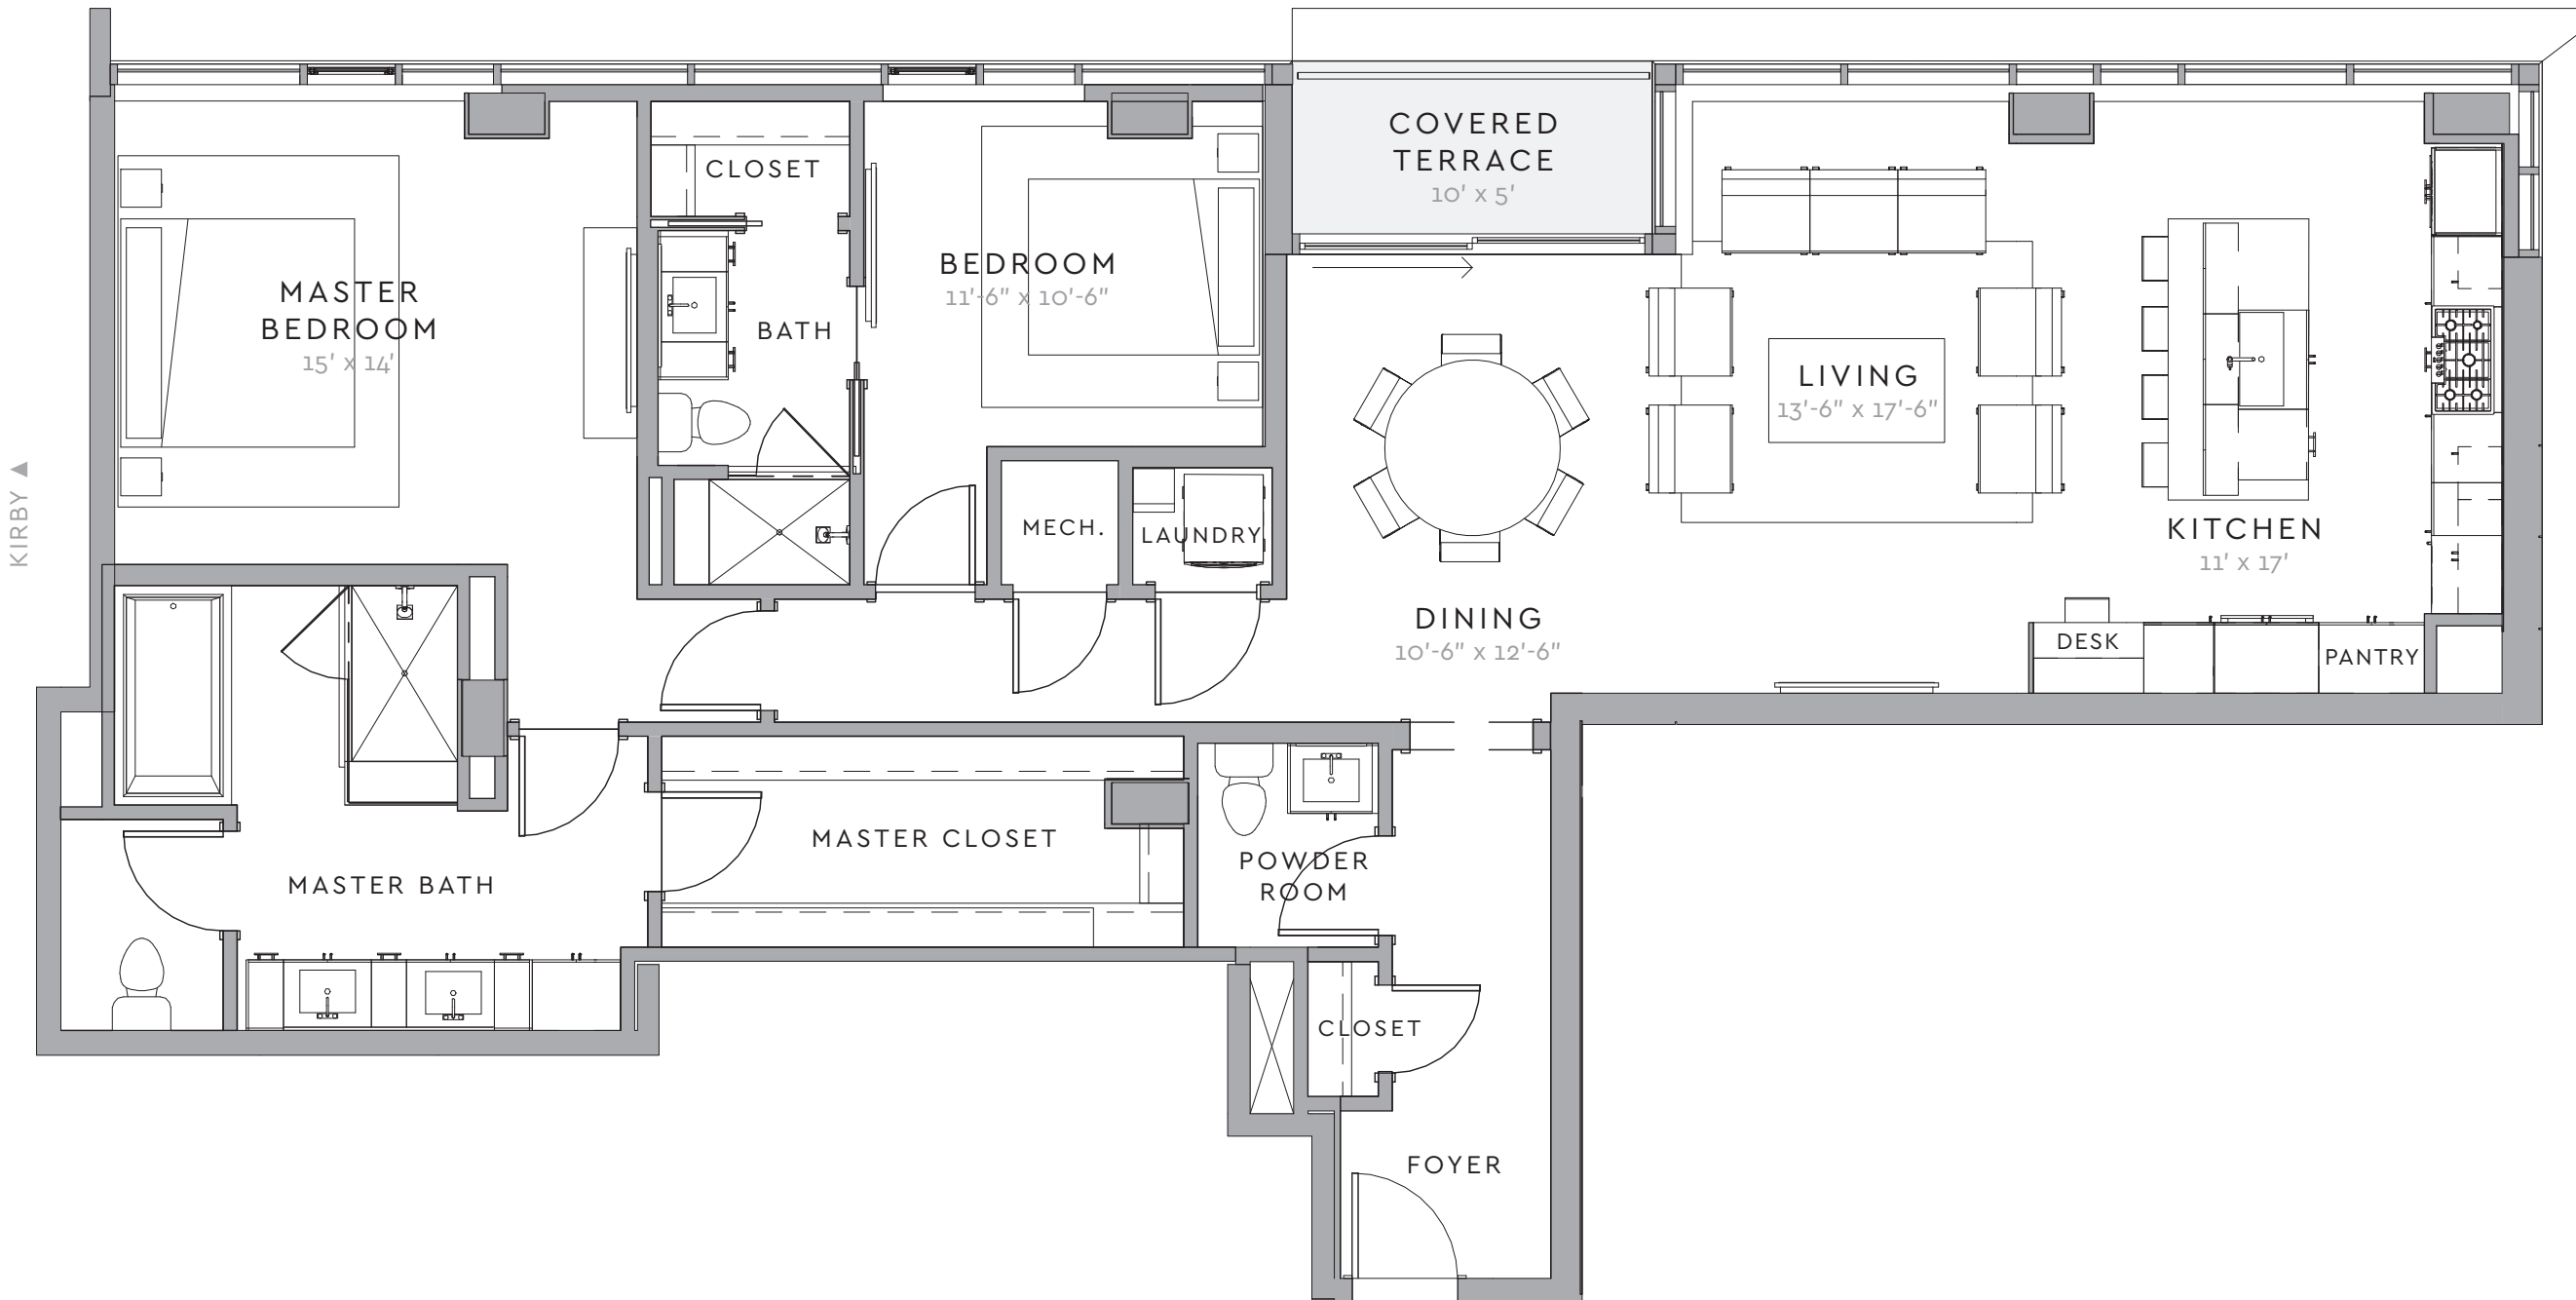

RESIDENCE G


2 BED / 2.5 BATH

INDOOR: 1,690 SF

TERRACE: 51 SF

STORAGE: 43 SF

TOTAL 1,784 SF


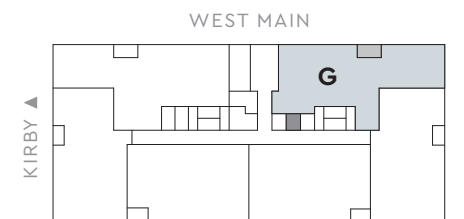


LEVEL 3-6





WESTMORE

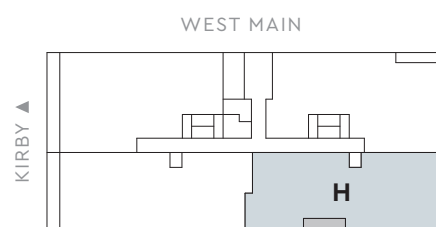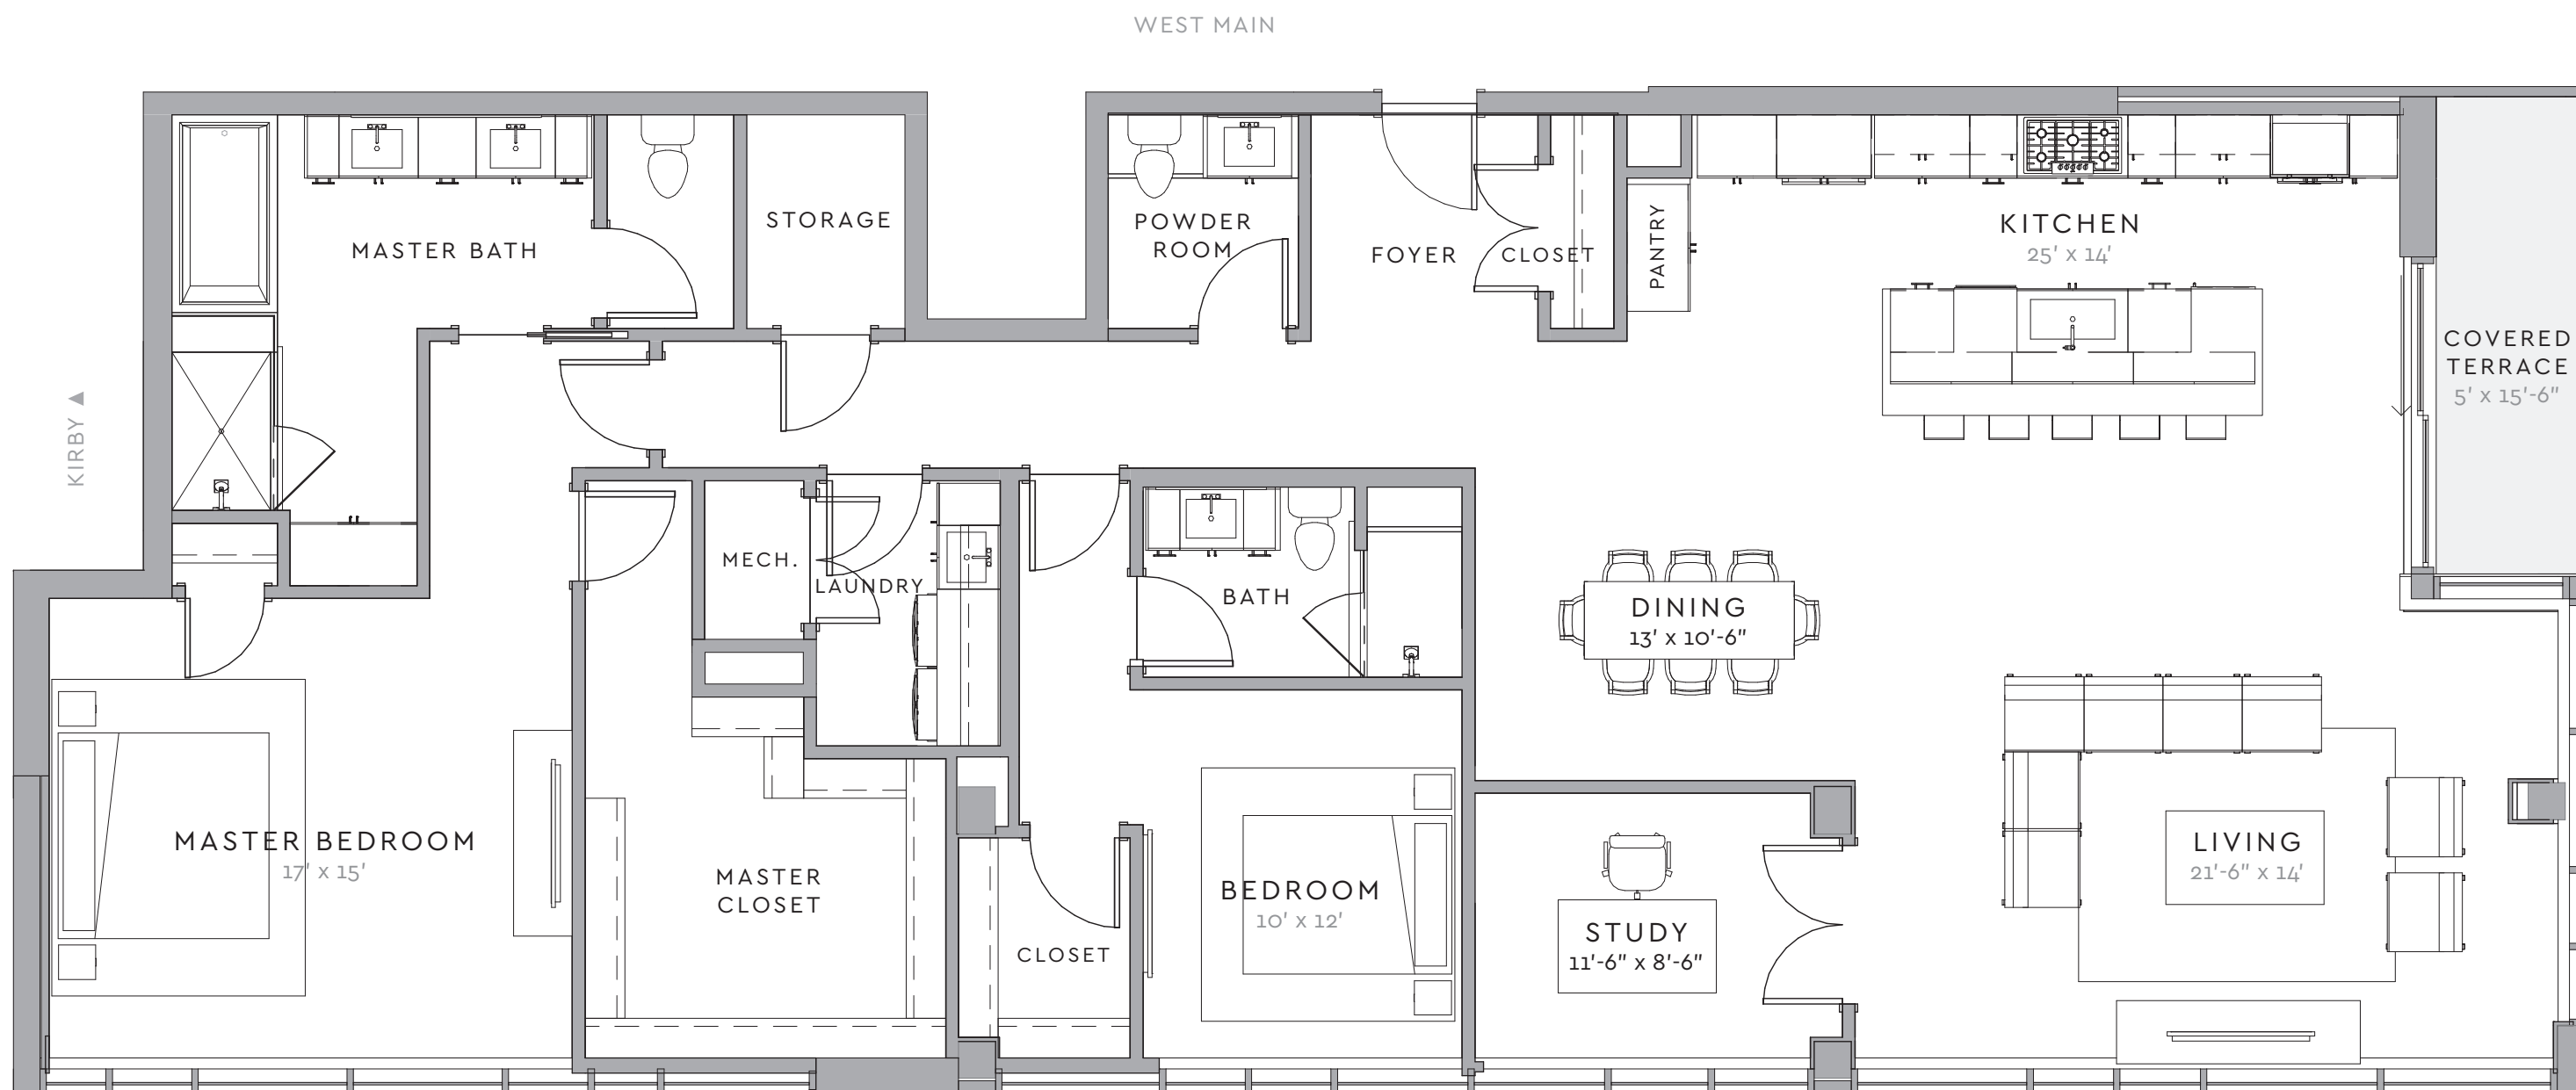

LEVEL 7



RESIDENCE H

2 BED / 2.5 BATH
+ STUDY

INDOOR: 2,383 SF

TERRACE: 75 SF


TOTAL **2,458 SF**






WESTMORE

WEST MAIN

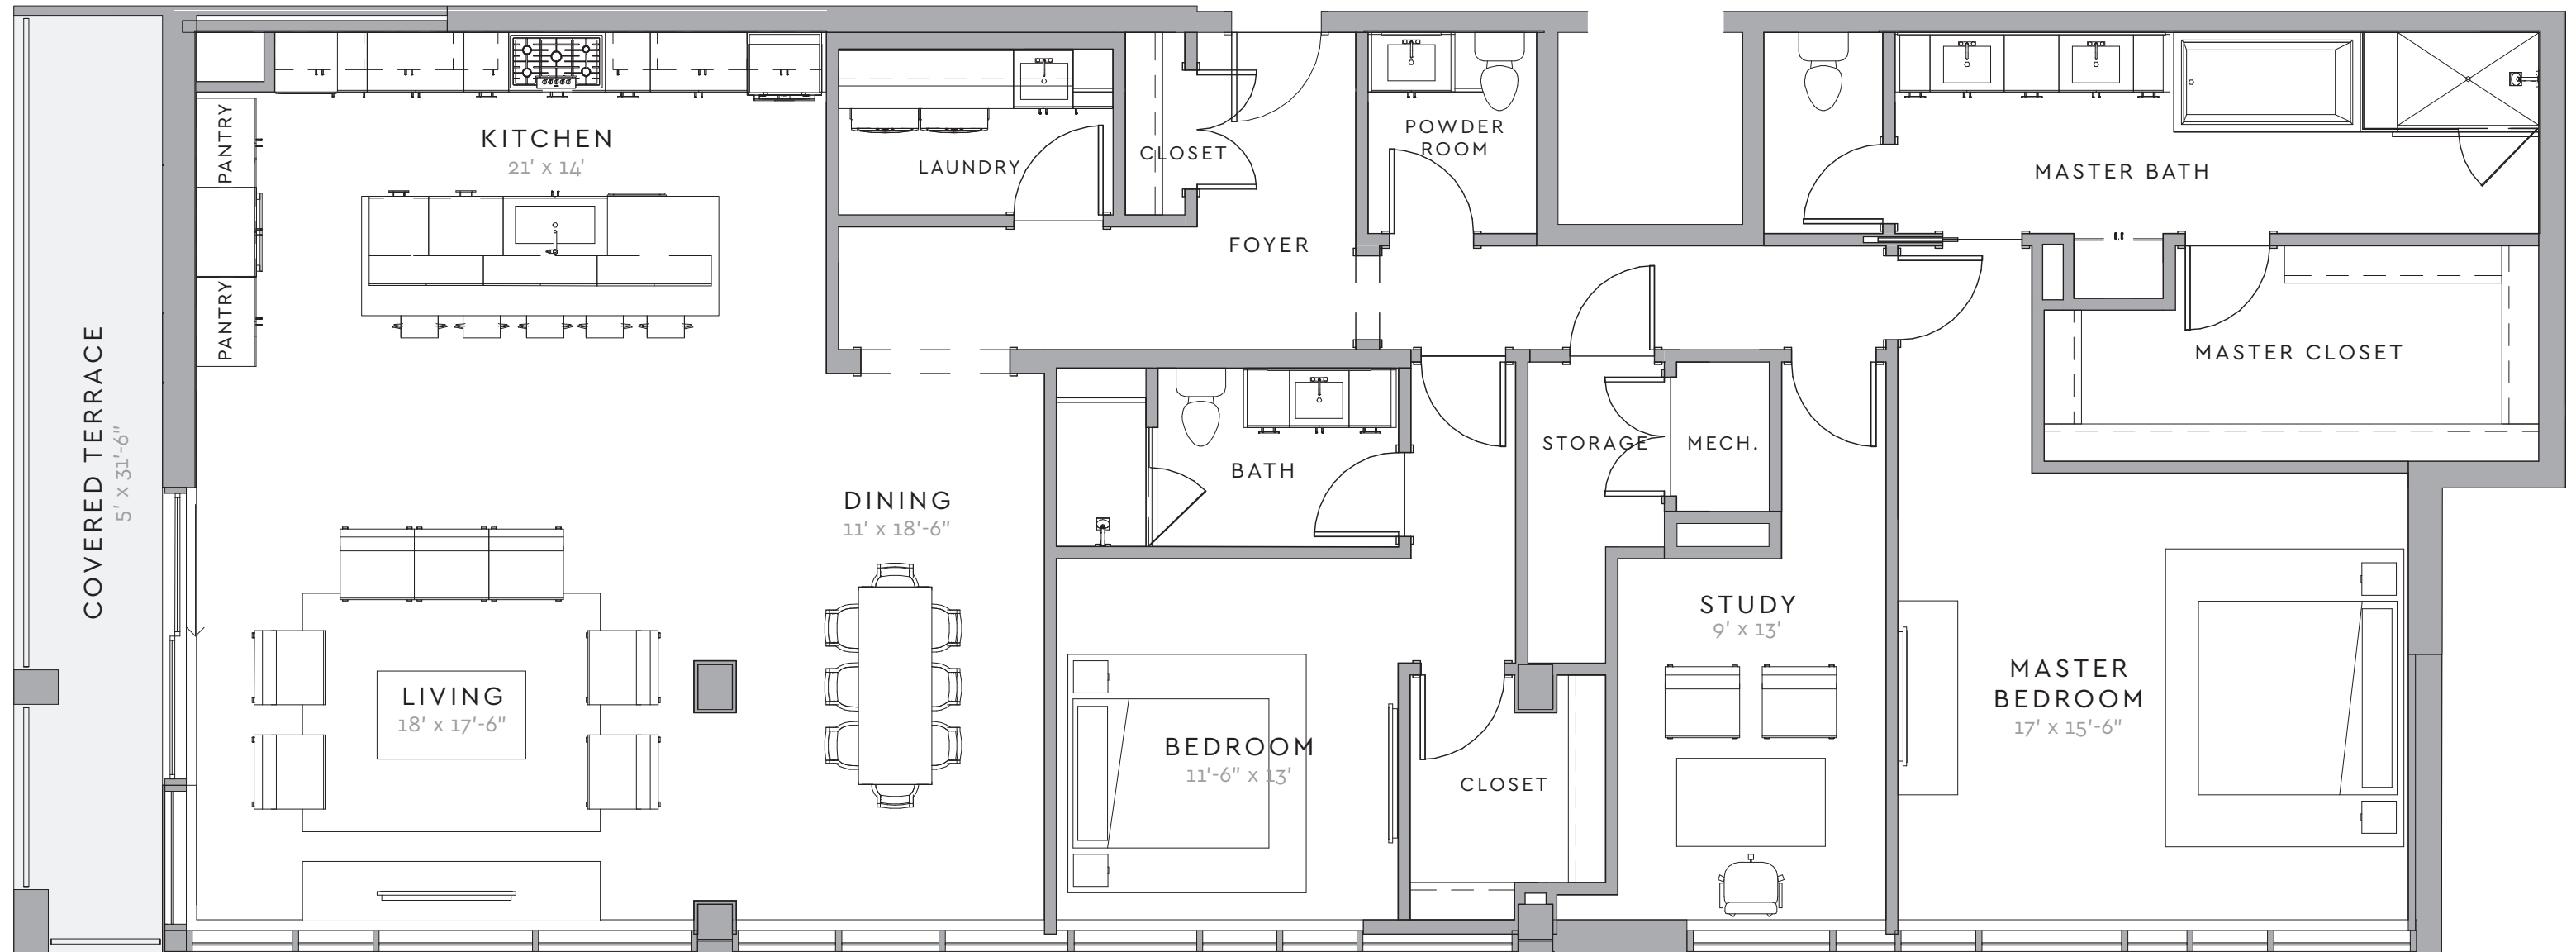

KIRBY ▲

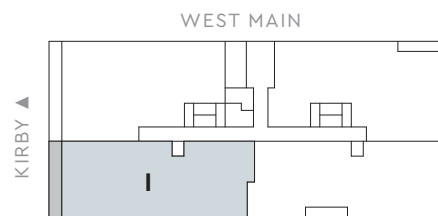

LEVEL 7



RESIDENCE I

2 BED / 2.5 BATH
+ STUDY

INDOOR: 2,423 SF

TERRACE: 157 SF

TOTAL **2,580 SF**

3/16" = 1' | Floor plans are not to scale, dimensions are approximate, and may vary from the description of the unit in the condominium declaration. Materials are based on a photographic representation and are illustrative. You should review the actual materials at the sales office prior to making your finish selections. Furnishings shown in the photographs are not included. Certain images are based on photos or digital representations and have been artistically assembled and/or retouched. Views may change based on development or other factors.

